



PLAN

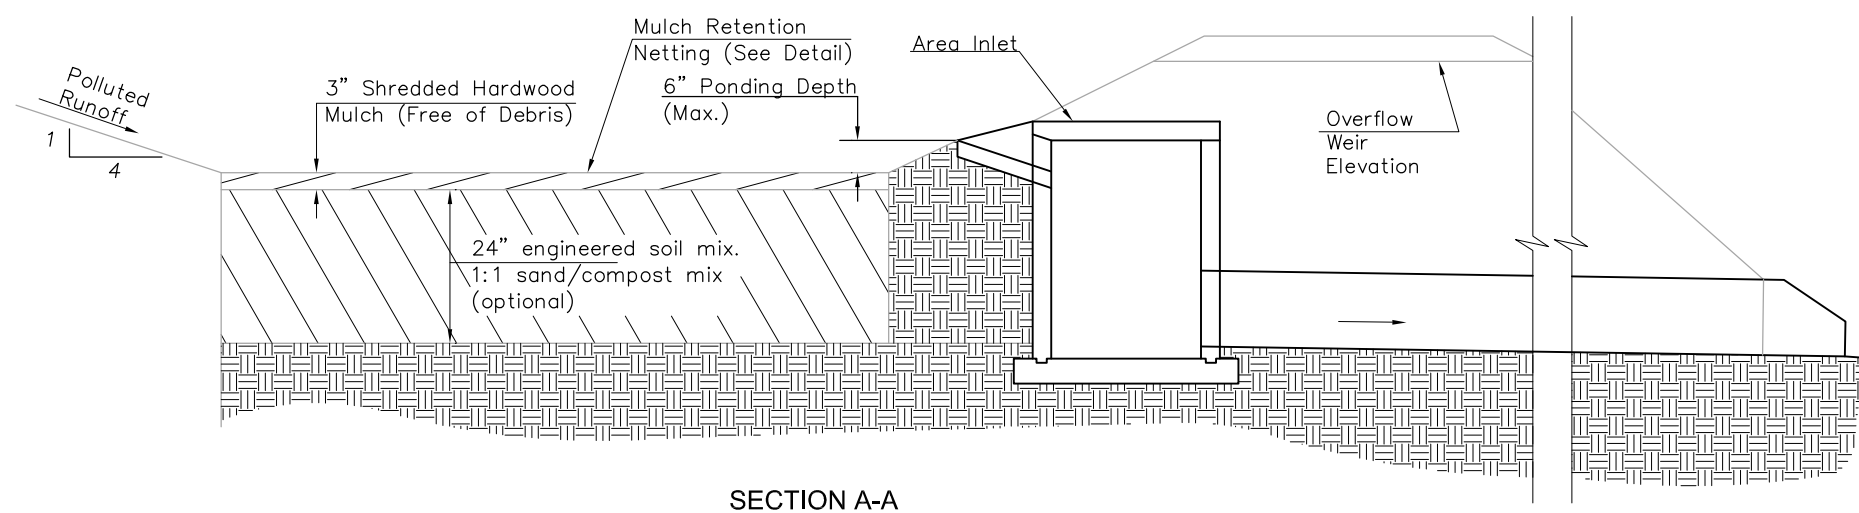

SECTION A-A

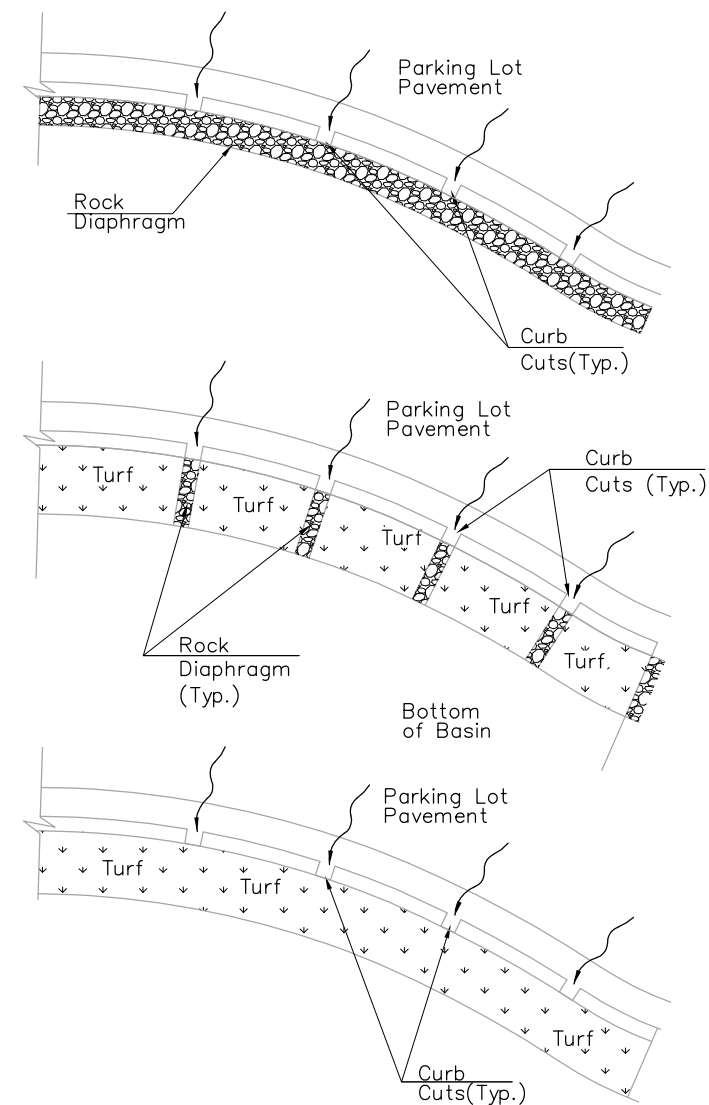

SECTION B-B

Notes:

1. Drainage area limited to one acre.
2. Percolation test required prior to start of construction.
3. The plan and profile details are schematic in nature. Construction plans shall provide specific site grading information.

NOTE TO DESIGN PROFESSIONAL:

This supplemental detail has been prepared by the City of Overland Park Planning Department solely for the convenience of registered design professionals. The City disclaims all warranties and representations of any kind, expressed or implied, with regard to this supplemental detail, including but not limited to, any warranty related to the fitness for a particular purpose.

The design professional assumes all responsibility for verification that this supplemental design detail is suitable for use on any specific construction plan. By incorporation of this supplemental design detail into a construction plan, the design professional certifies that they have determined that this supplemental design detail is suitable for use on their specific construction plan.

DRAWING NAME: O:\development review\details\Supplemental engineering details\Details 2013\Rain Garden.dwg  
WEB SITE ADDRESS: <http://www.opkansas.org/Doing-Business/Construction-Details>

REVISIONS:	
5/20/2011	
12/1/2012	Revised Const. notes
RELATED ORDINANCES:	
OPMC Title 15	



PLANNING DEPARTMENT  
SUPPLEMENTAL DETAILS

RAIN GARDEN

DATE: 5/20/2012 SHEET: 10

Year 2013 Edition