


Drawn: Checked: Approved:
 Issues:
 7401 West 129th Street, Suite 110
 Overland Park, Kansas 66213
 Phone: 913-239-1100
 Toll Free: 877-527-5488
 Fax: 913-239-1111
 www.affinis.us
 Building long-lasting relationships
 ENGINEERS • PLANNERS • CONSULTANTS
 CITY OF OVERLAND PARK, KS
 2003 PRELIMINARY ENGINEERING STUDY
 167TH STREET CROSS SECTIONS
59
 59 OF 338




Drawn: Checked: Approved:
 Notes:
 Issues:

7401 West 129th Street, Suite 110
 Overland Park, Kansas 66213
 Phone: 913-239-1100
 Toll Free: 877-527-5488
 Fax: 913-239-1111
 www.affinis.us

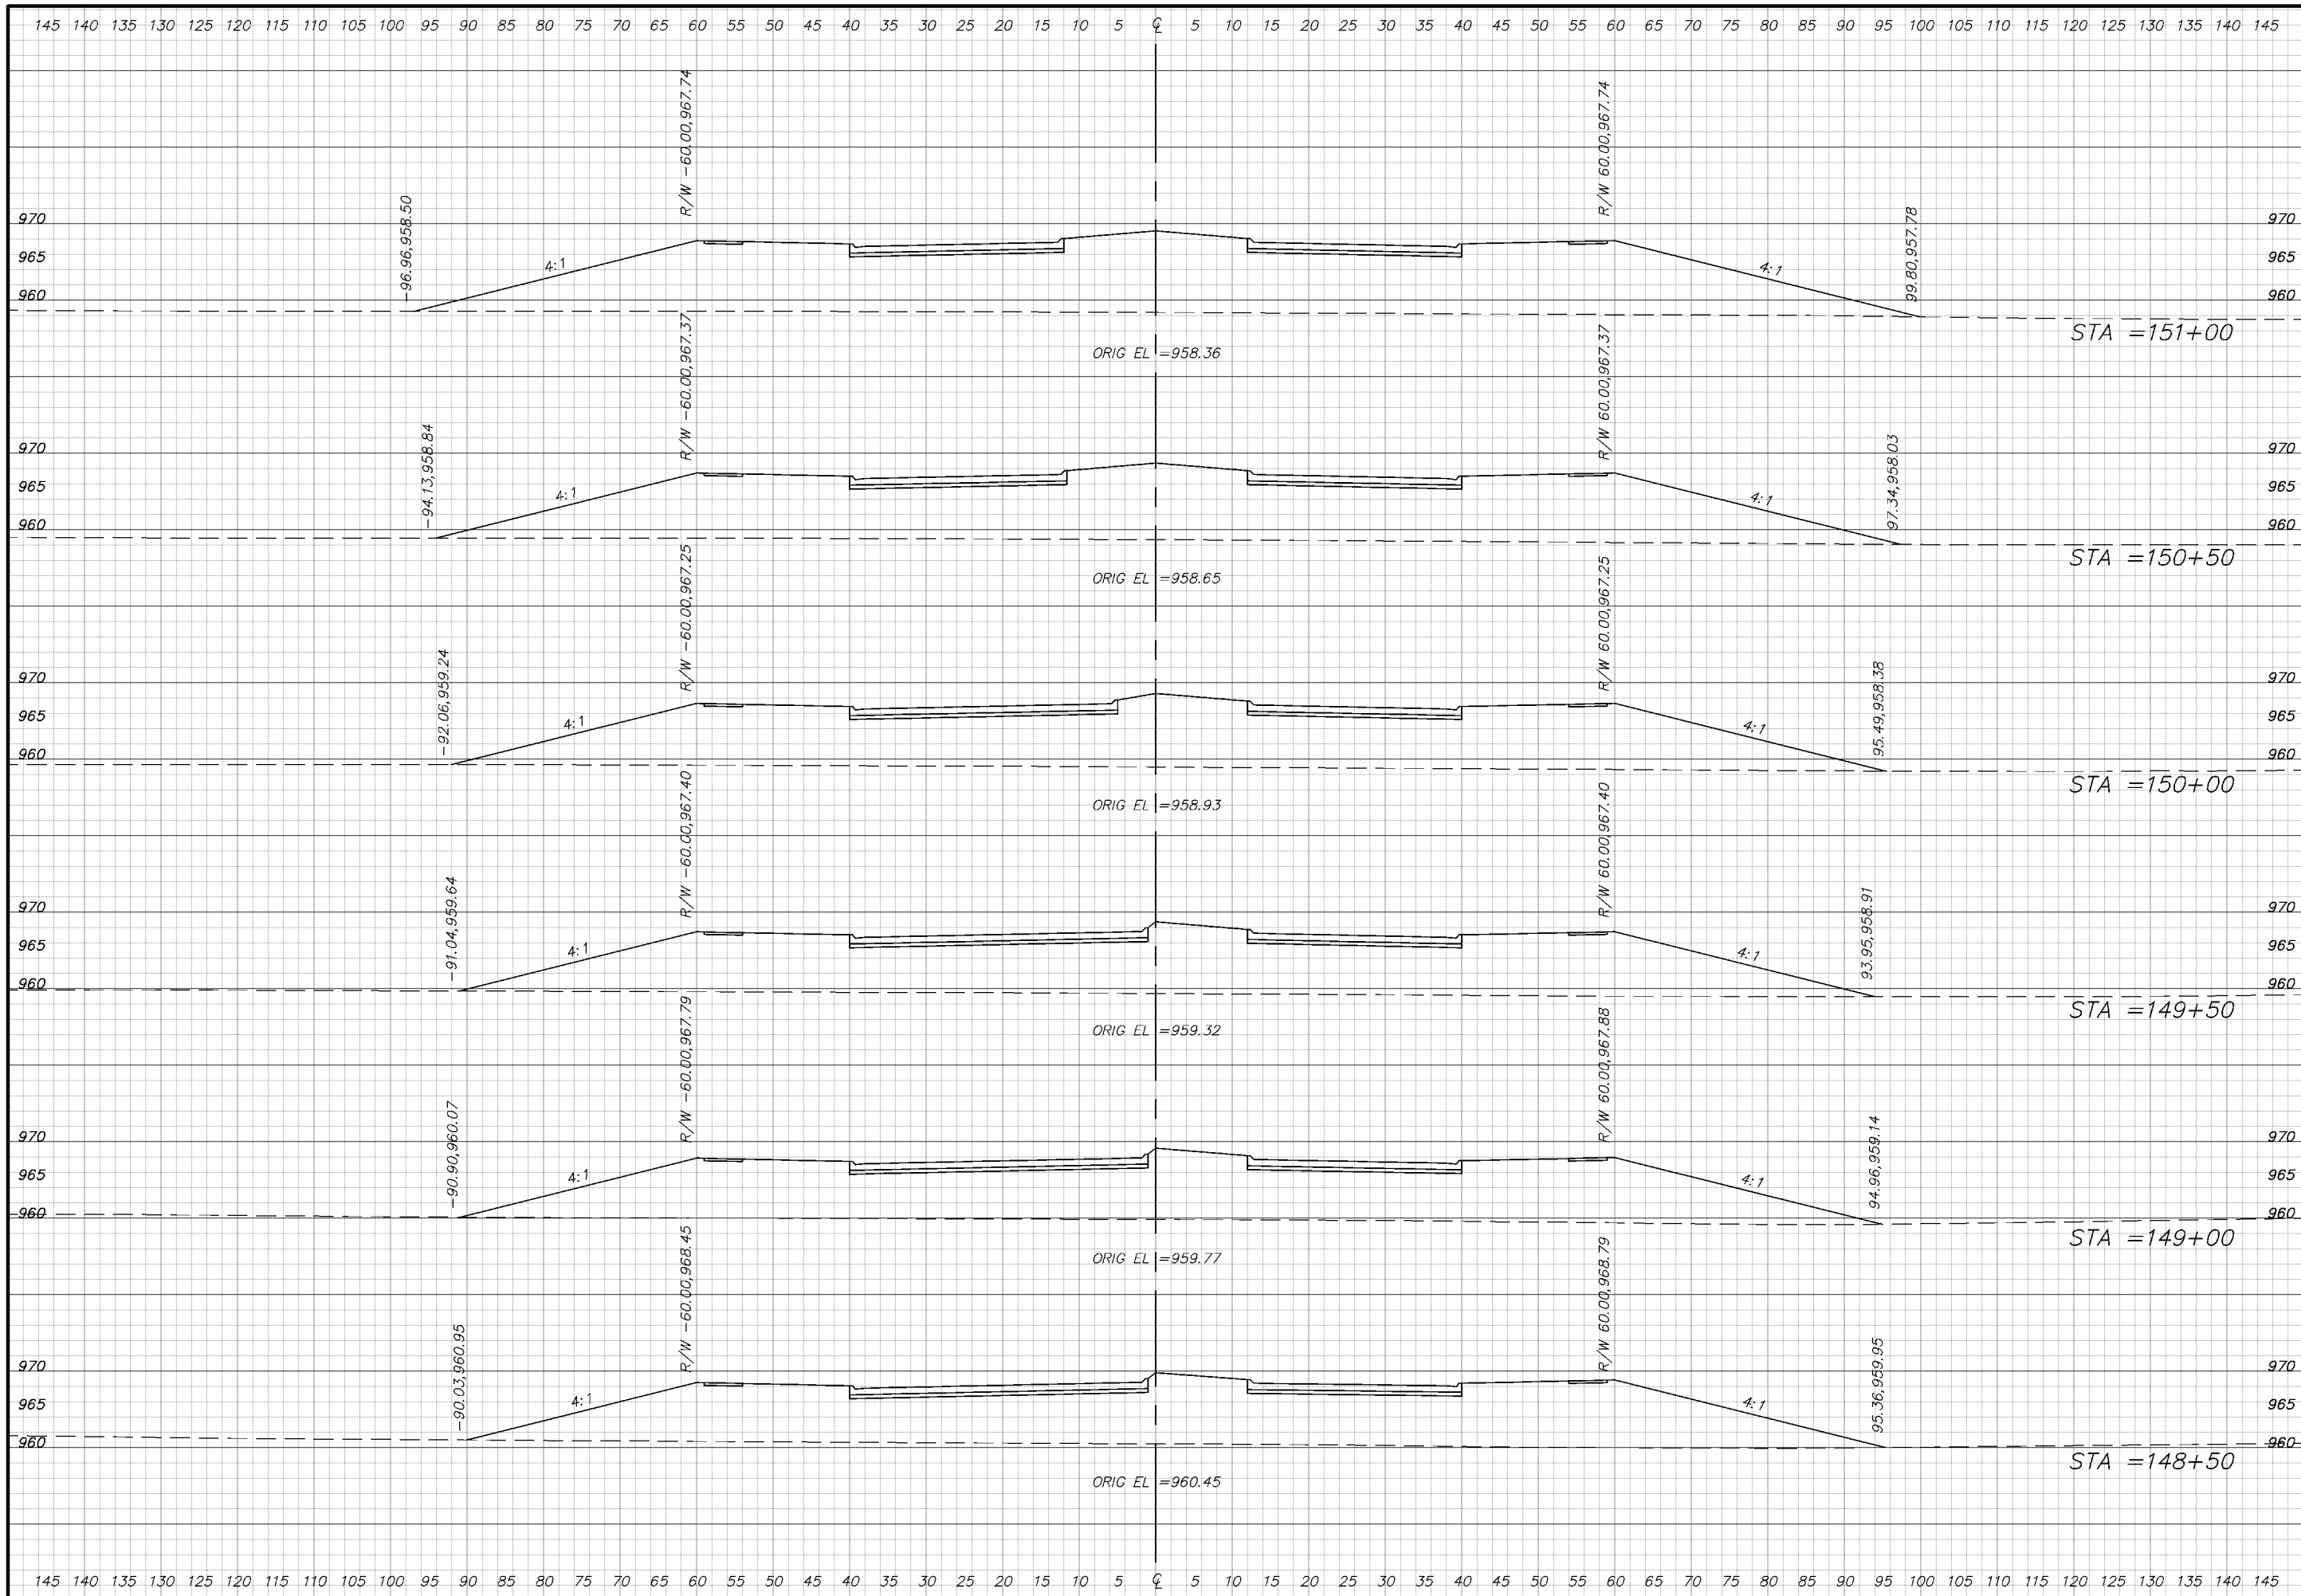

CITY OF OVERLAND PARK, KS
 2003 PRELIMINARY ENGINEERING STUDY
 167TH STREET CROSS SECTIONS

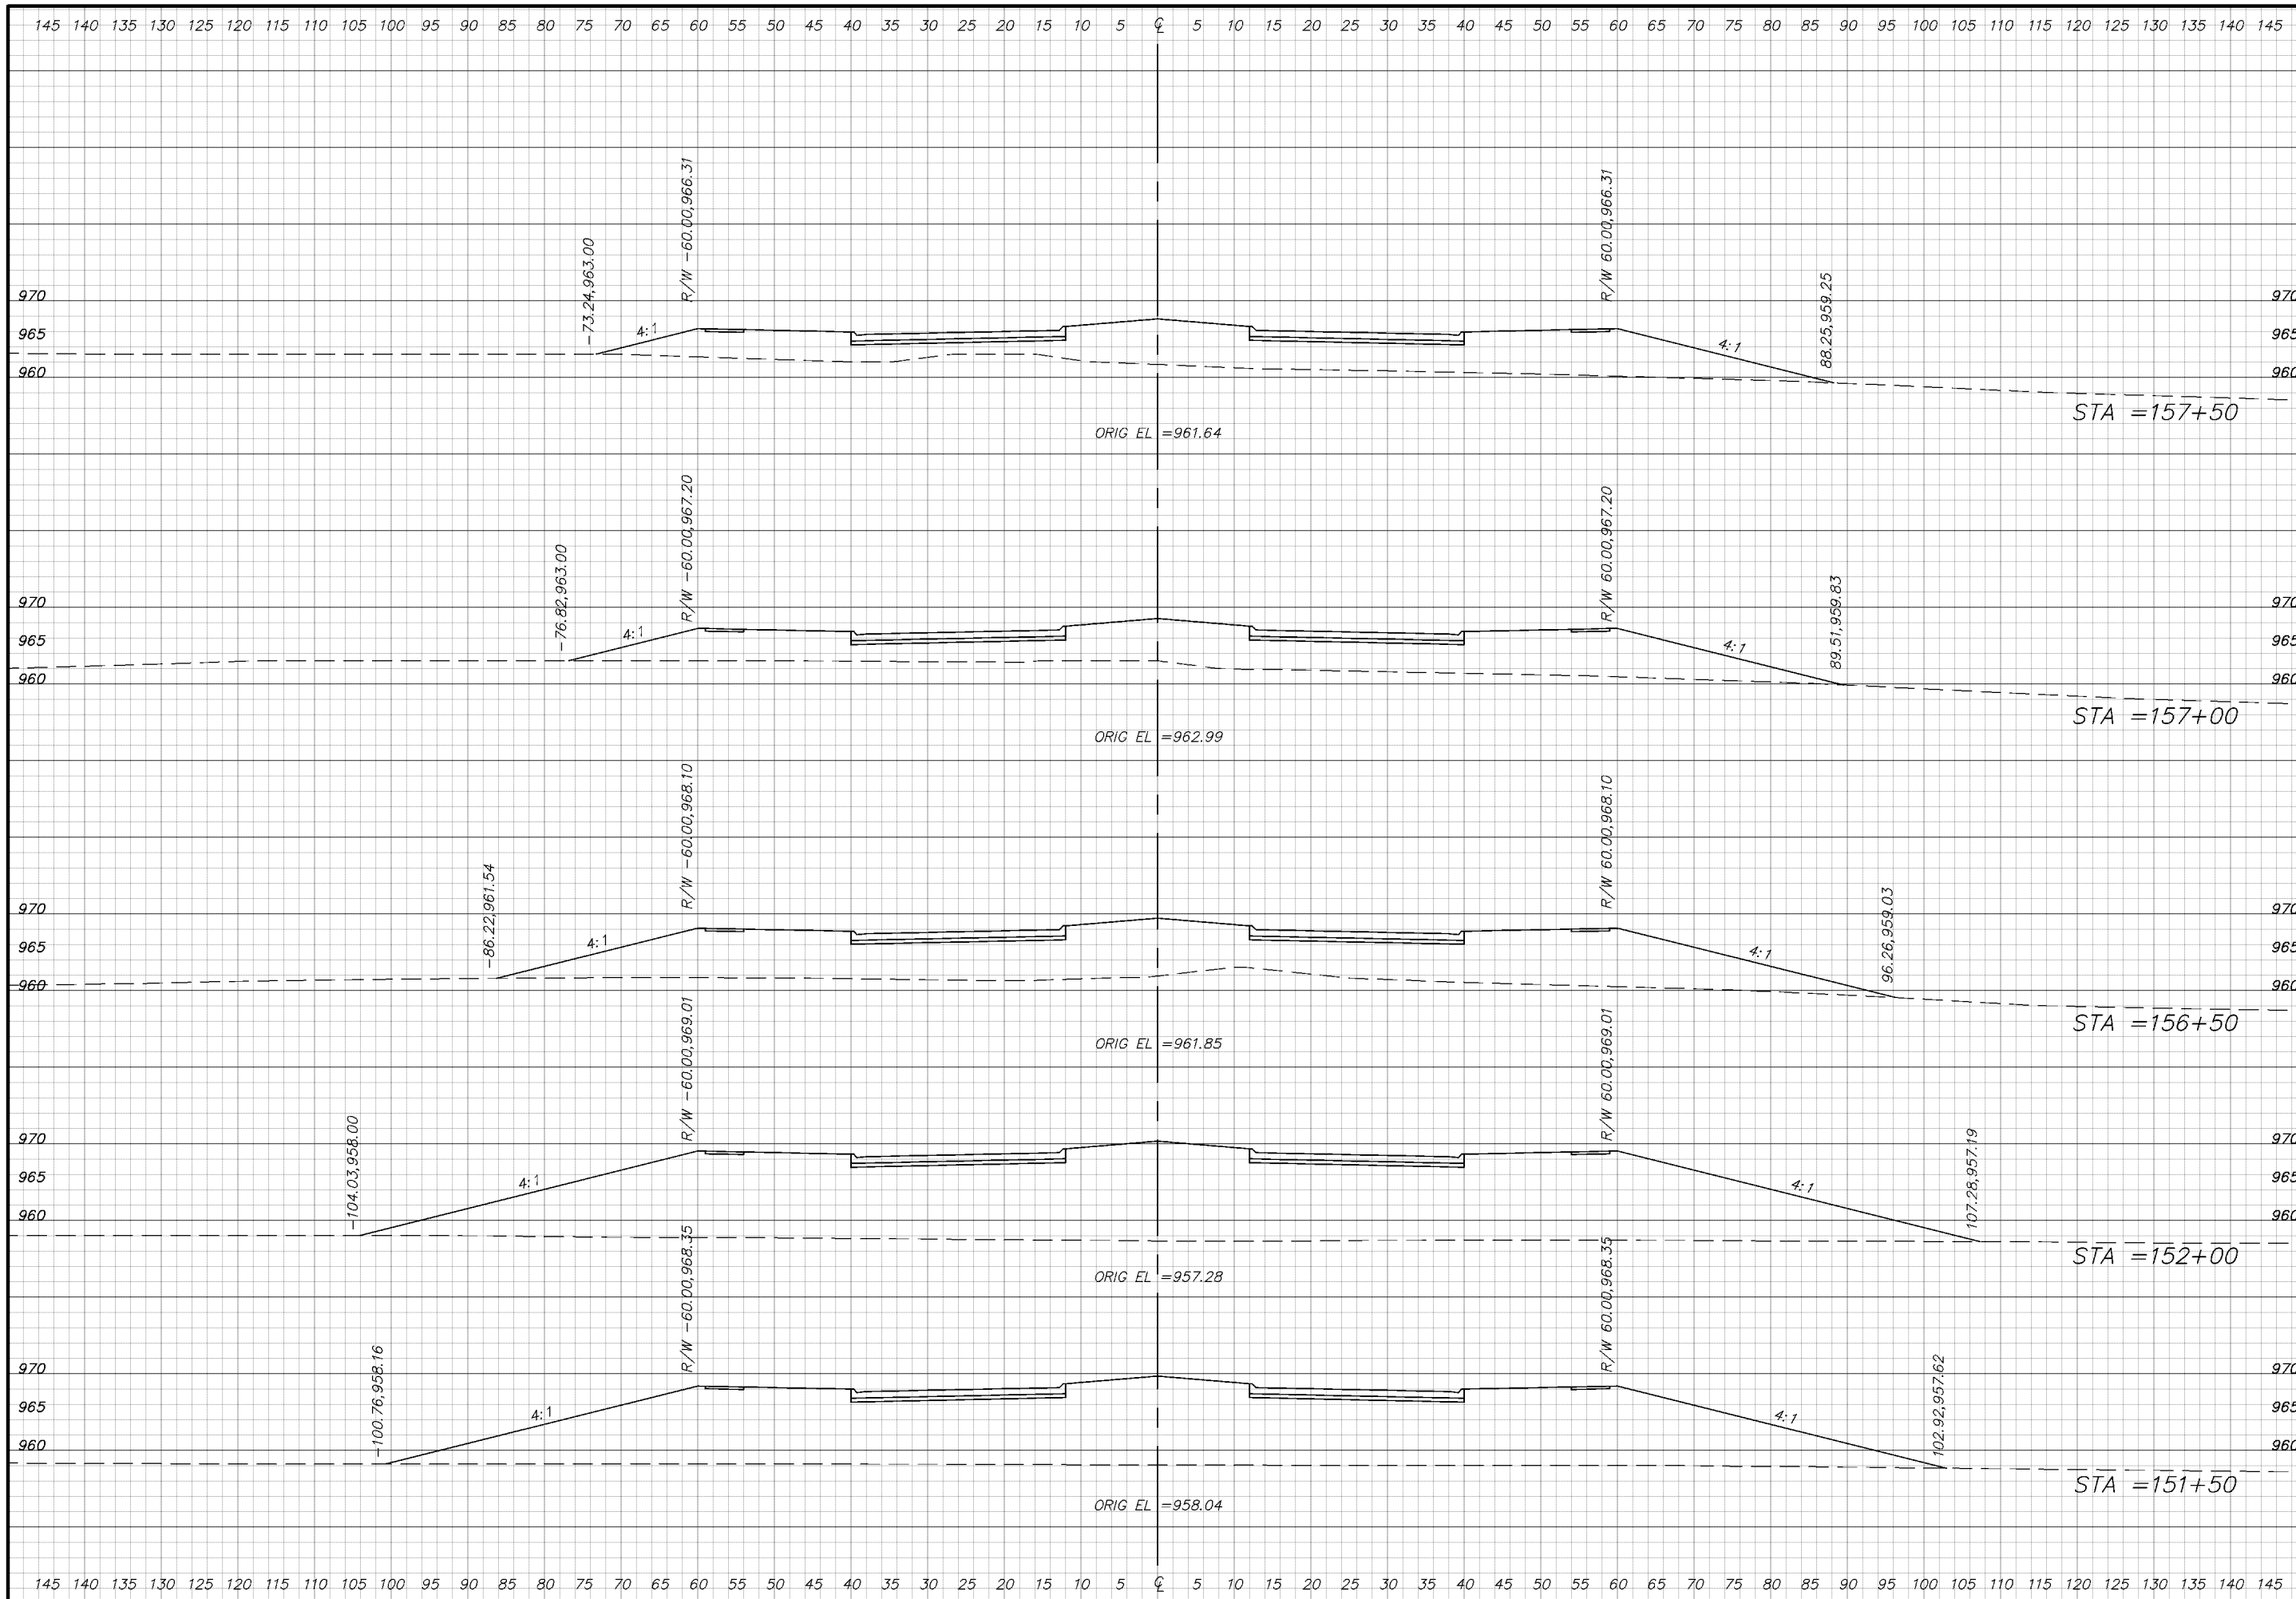

Drawn: Checked: Approved:
 Notes:
 Issues:
 Date:
 Job #: 0802-0100
 Drawn:

7401 West 129th Street, Suite 110
 Overland Park, Kansas 66213
 Phone: 913-239-1100
 Toll Free: 877-527-5488
 Fax: 913-239-1111
 www.affinis.us
 Building long-lasting relationships

Affinis
 corp
 ENGINEERS • PLANNERS • CONSULTANTS

CITY OF OVERLAND PARK, KS
 2003 PRELIMINARY ENGINEERING STUDY
 167TH STREET CROSS SECTIONS

61
 61 OF 338




Drawn: Checked: Approved:
 Noted:
 Issued:

7401 West 129th Street, Suite 110
 Overland Park, Kansas 66213
 Phone: 913-239-1100
 Toll Free: 877-527-5488
 Fax: 913-239-1111
 www.affinis.us




CITY OF OVERLAND PARK, KS
 2003 PRELIMINARY ENGINEERING STUDY
 167TH STREET CROSS SECTIONS

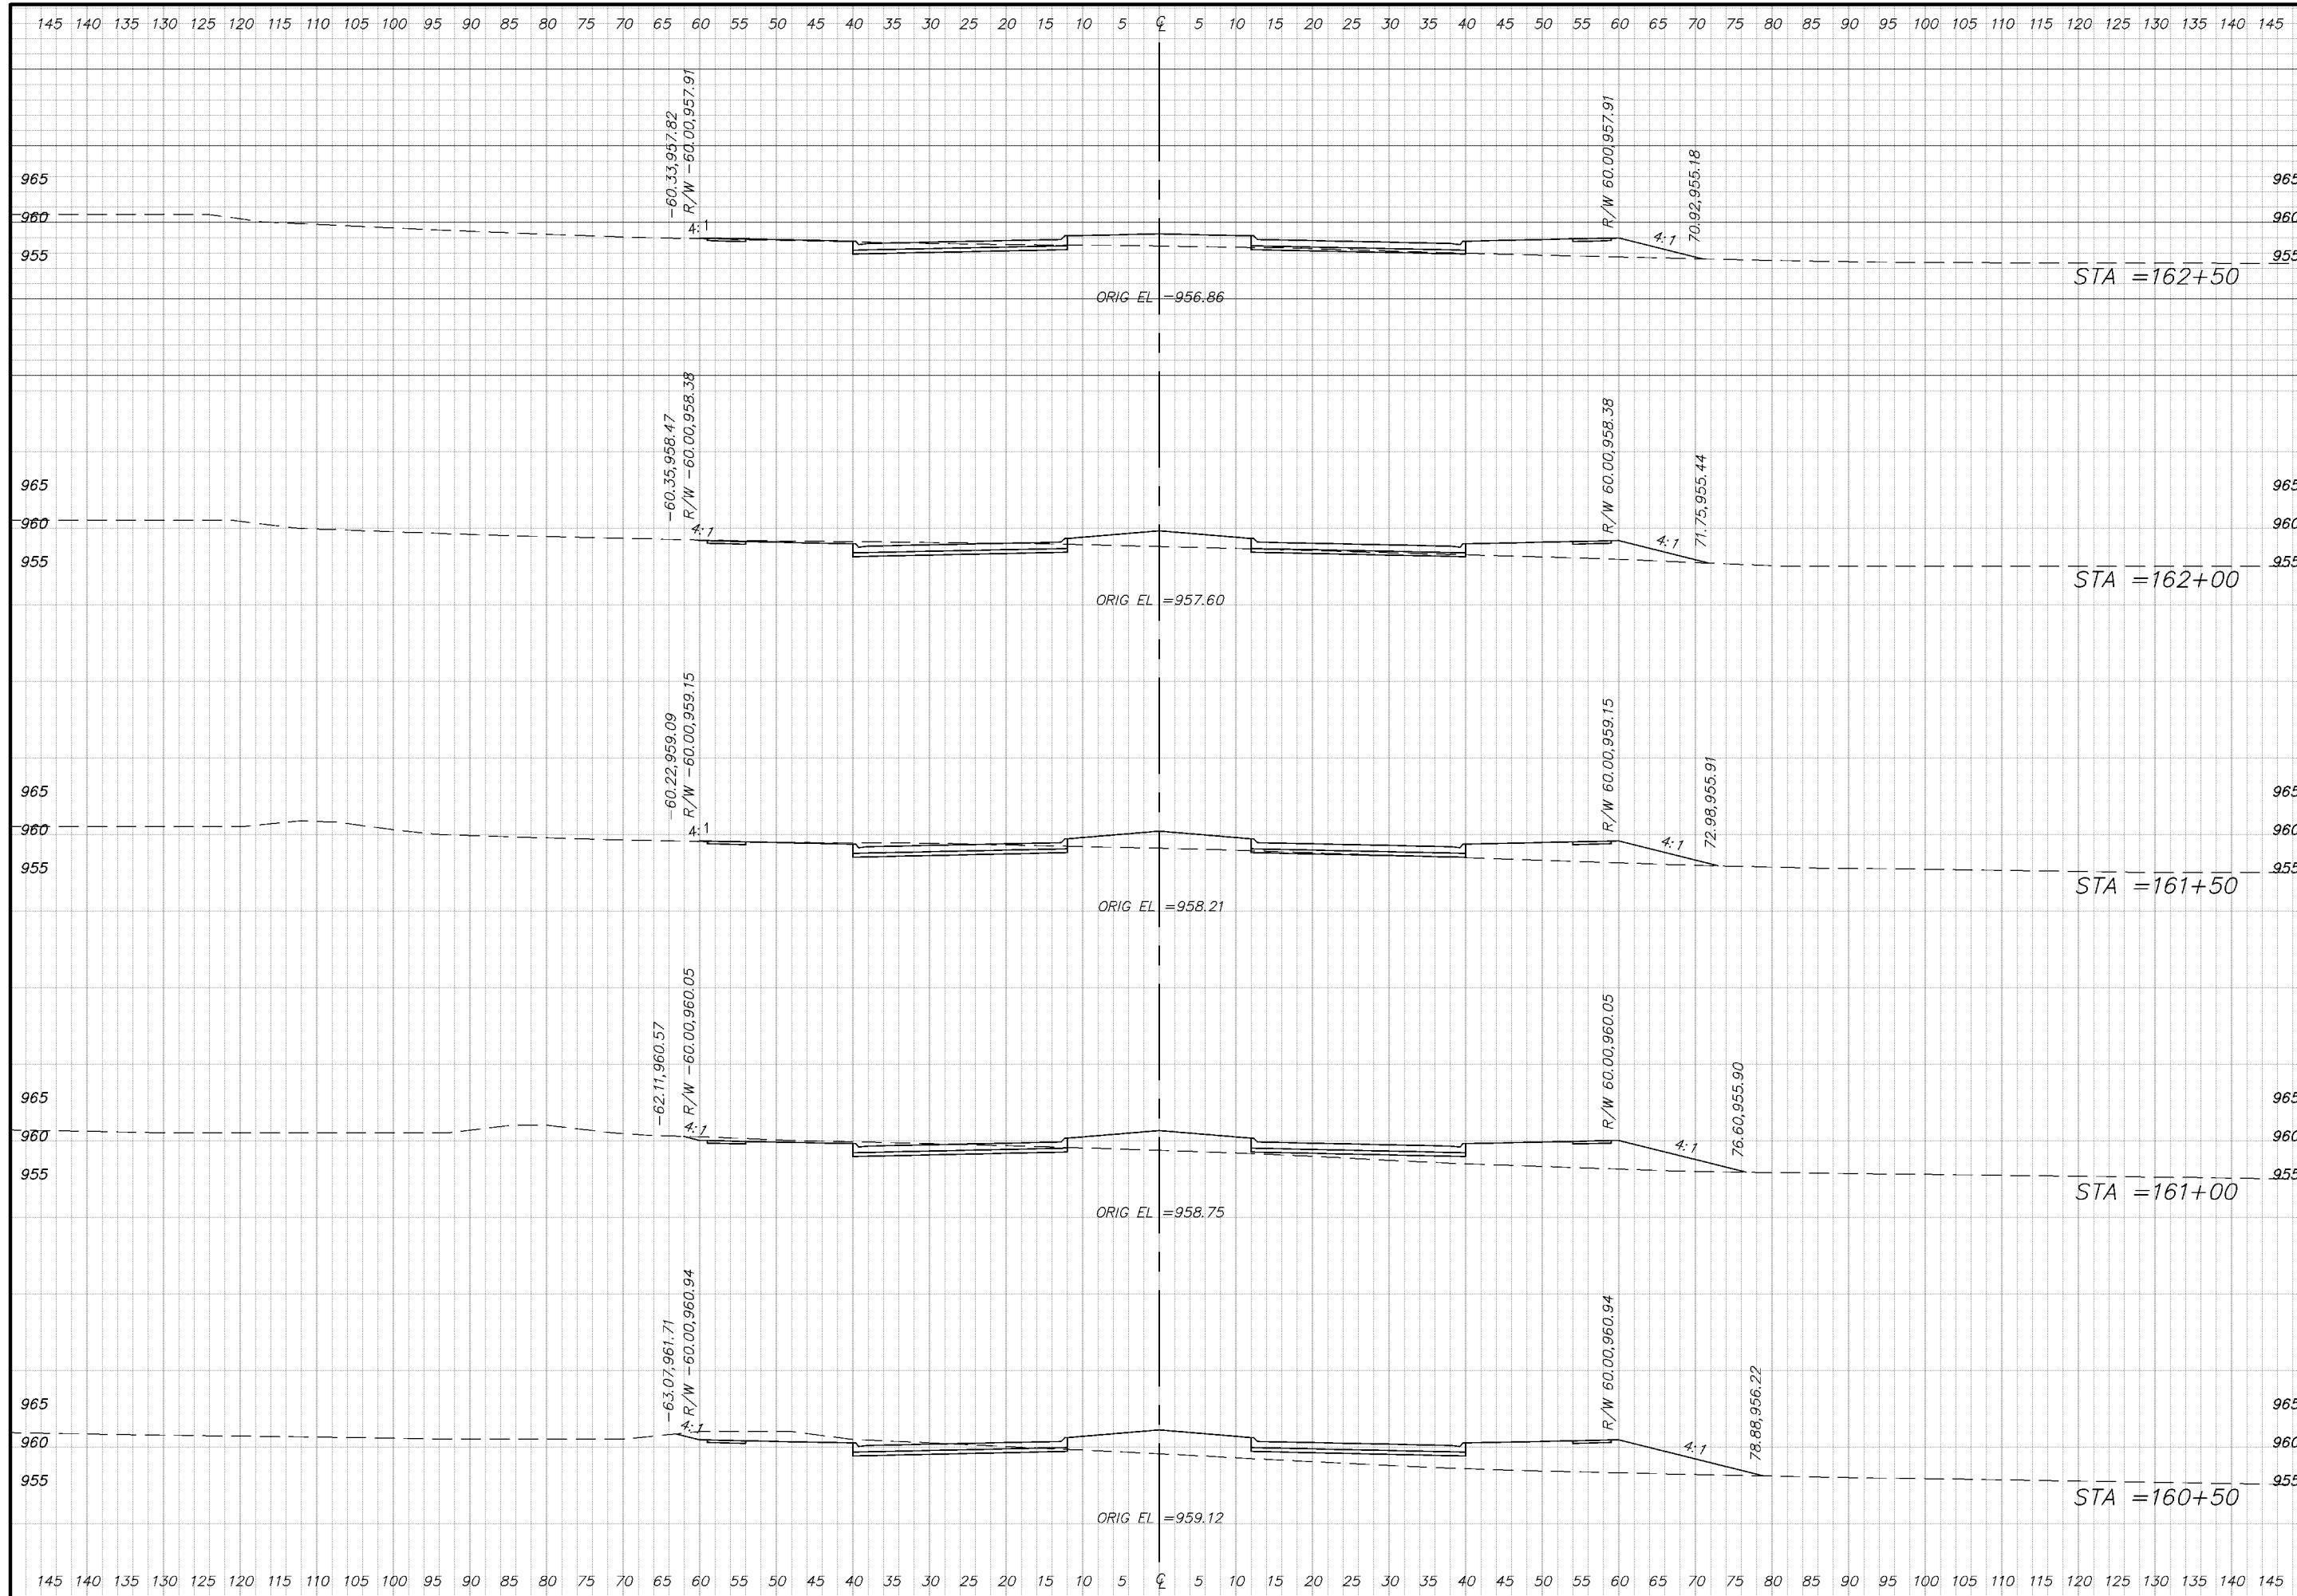


Drawn: _____
 Checked: _____
 Approved: _____
 Issued: _____
 Notes: _____

7401 West 129th Street, Suite 110
 Overland Park, Kansas 66213
 Phone: 913-239-1100
 Toll Free: 877-527-5488
 Fax: 913-239-1111
 www.affinis.us

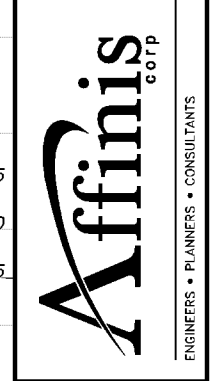


CITY OF OVERLAND PARK, KS
 2003 PRELIMINARY ENGINEERING STUDY
 167TH STREET CROSS SECTIONS

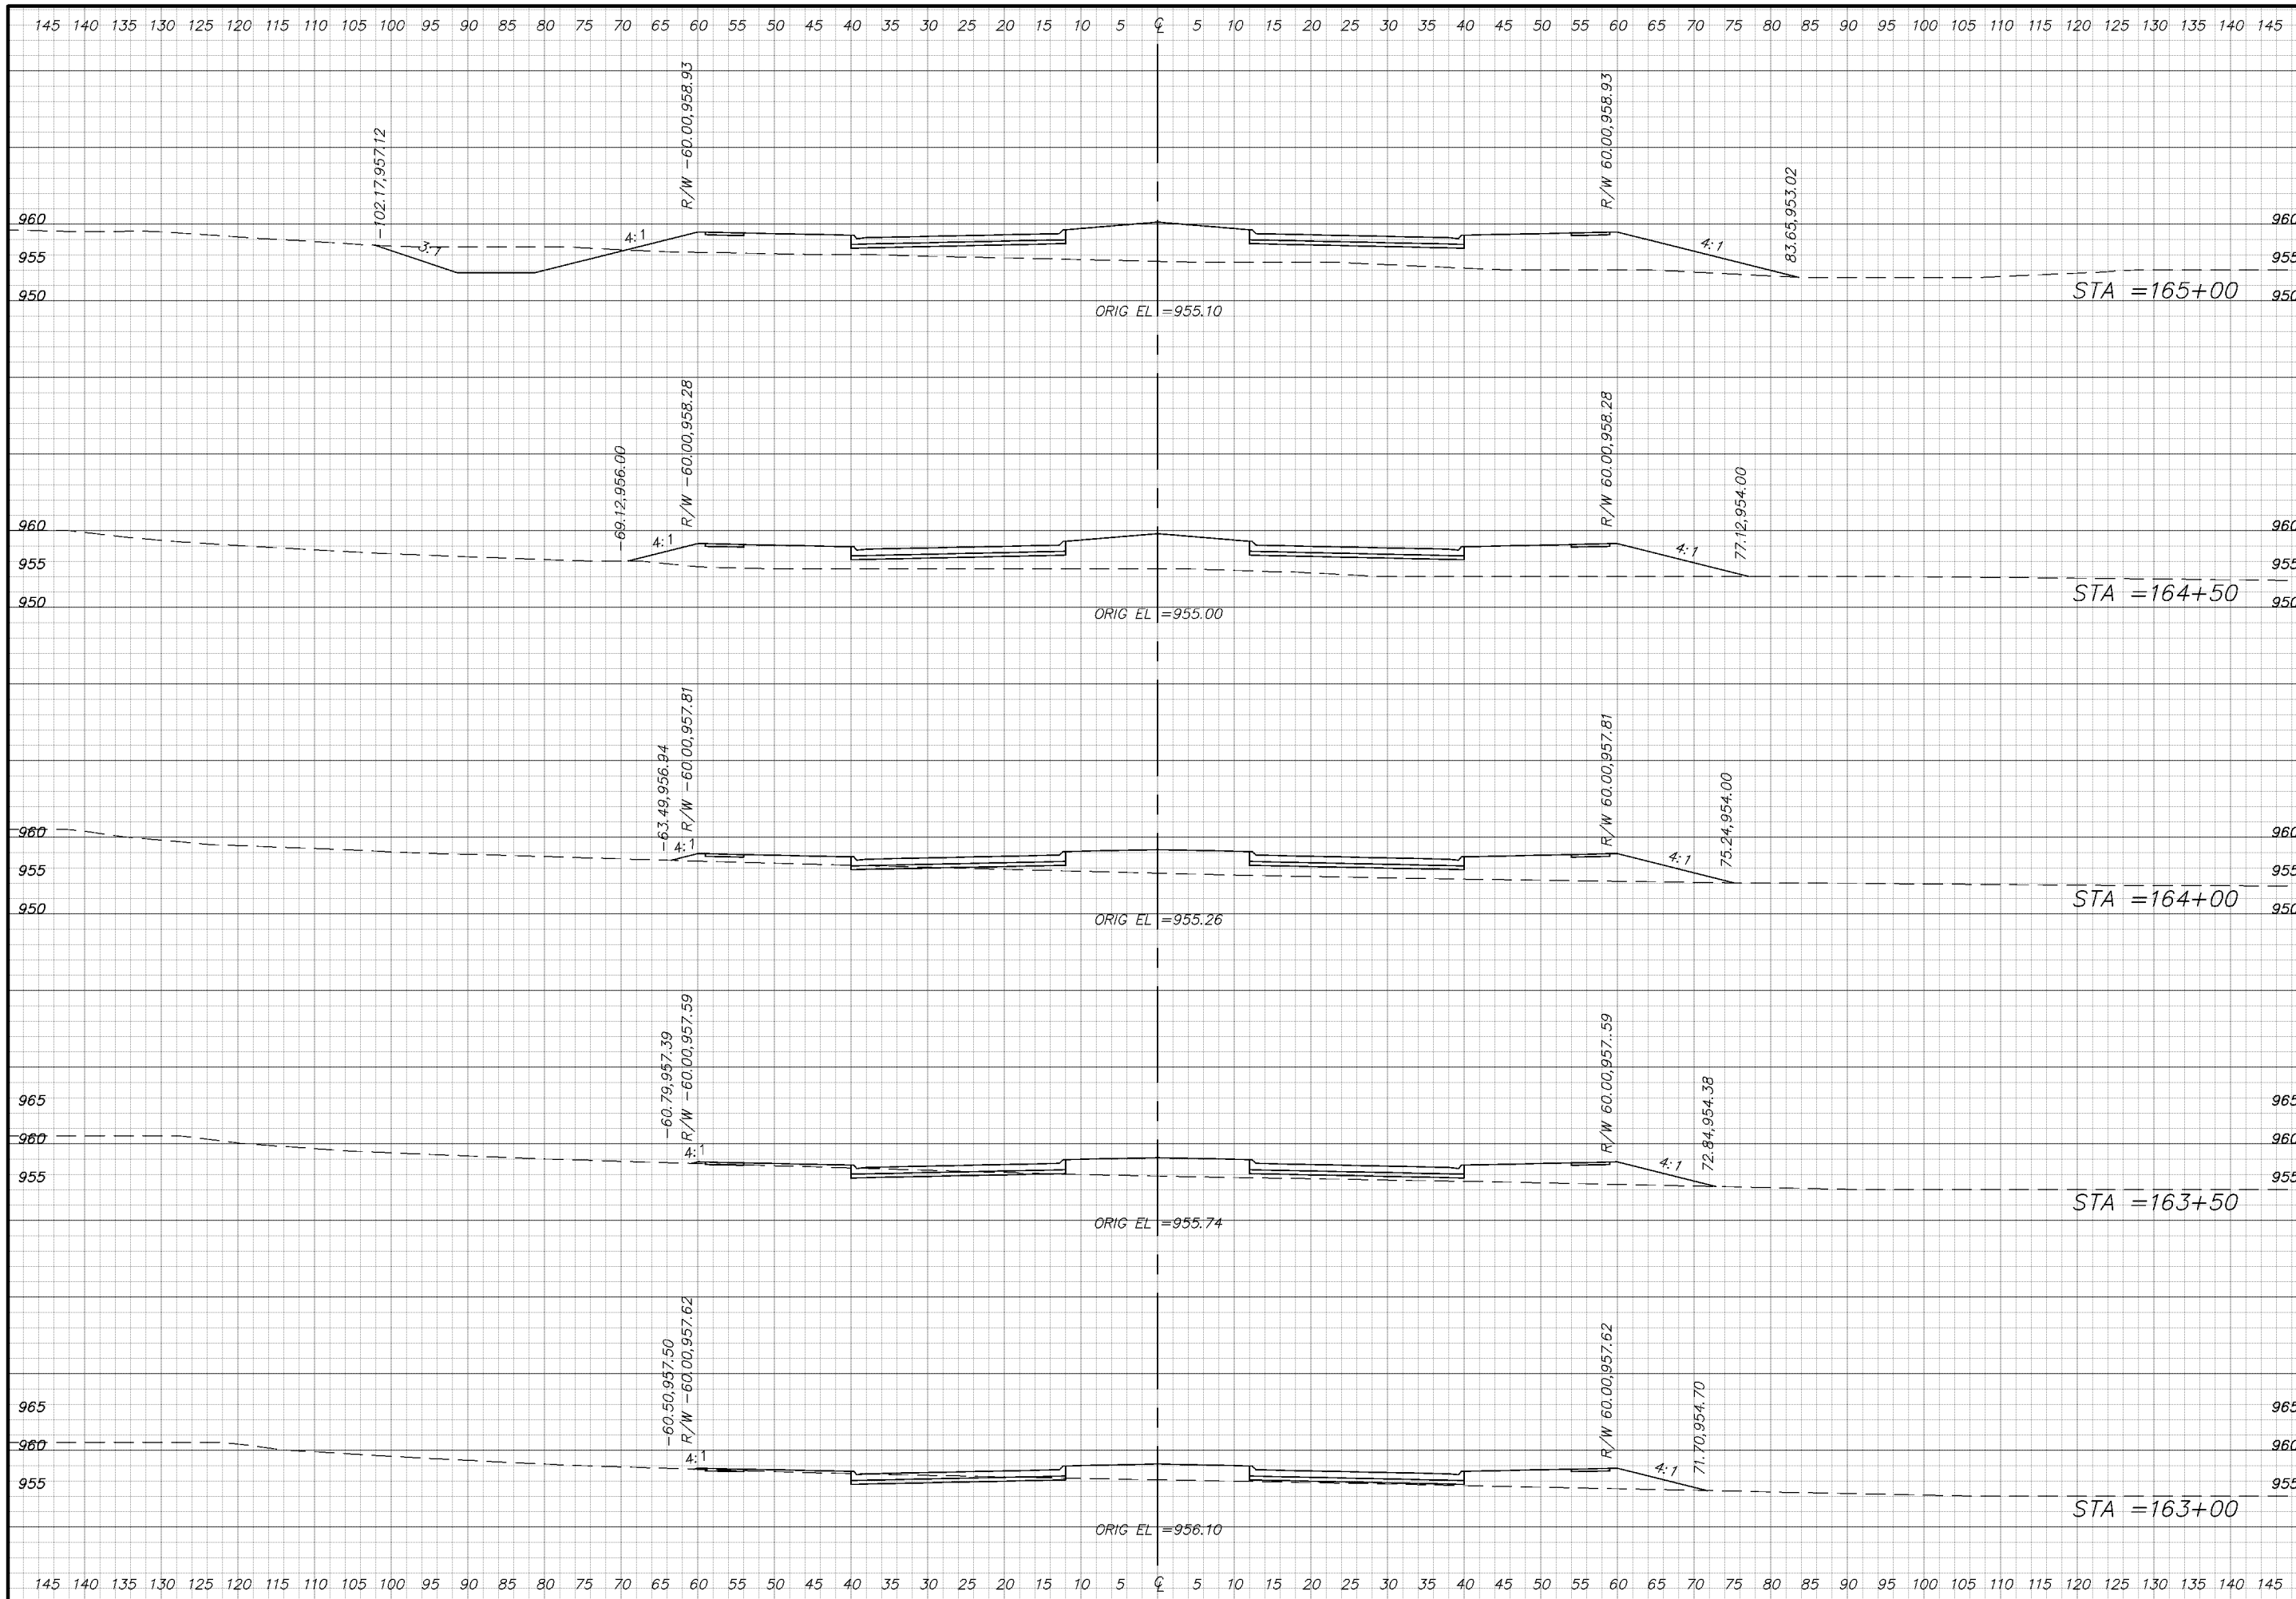


Drawn: Checked: Approved:
 Notes:
 Issues:

7401 West 129th Street, Suite 110
 Overland Park, Kansas 66213
 Phone: 913-239-1100
 Toll Free: 877-527-5488
 Fax: 913-239-1111
 www.affinis.us

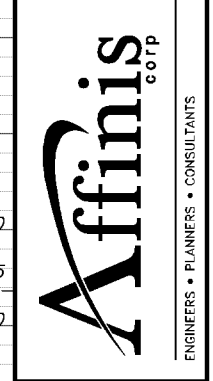

CITY OF OVERLAND PARK, KS
 2003 PRELIMINARY ENGINEERING STUDY
 167TH STREET CROSS SECTIONS

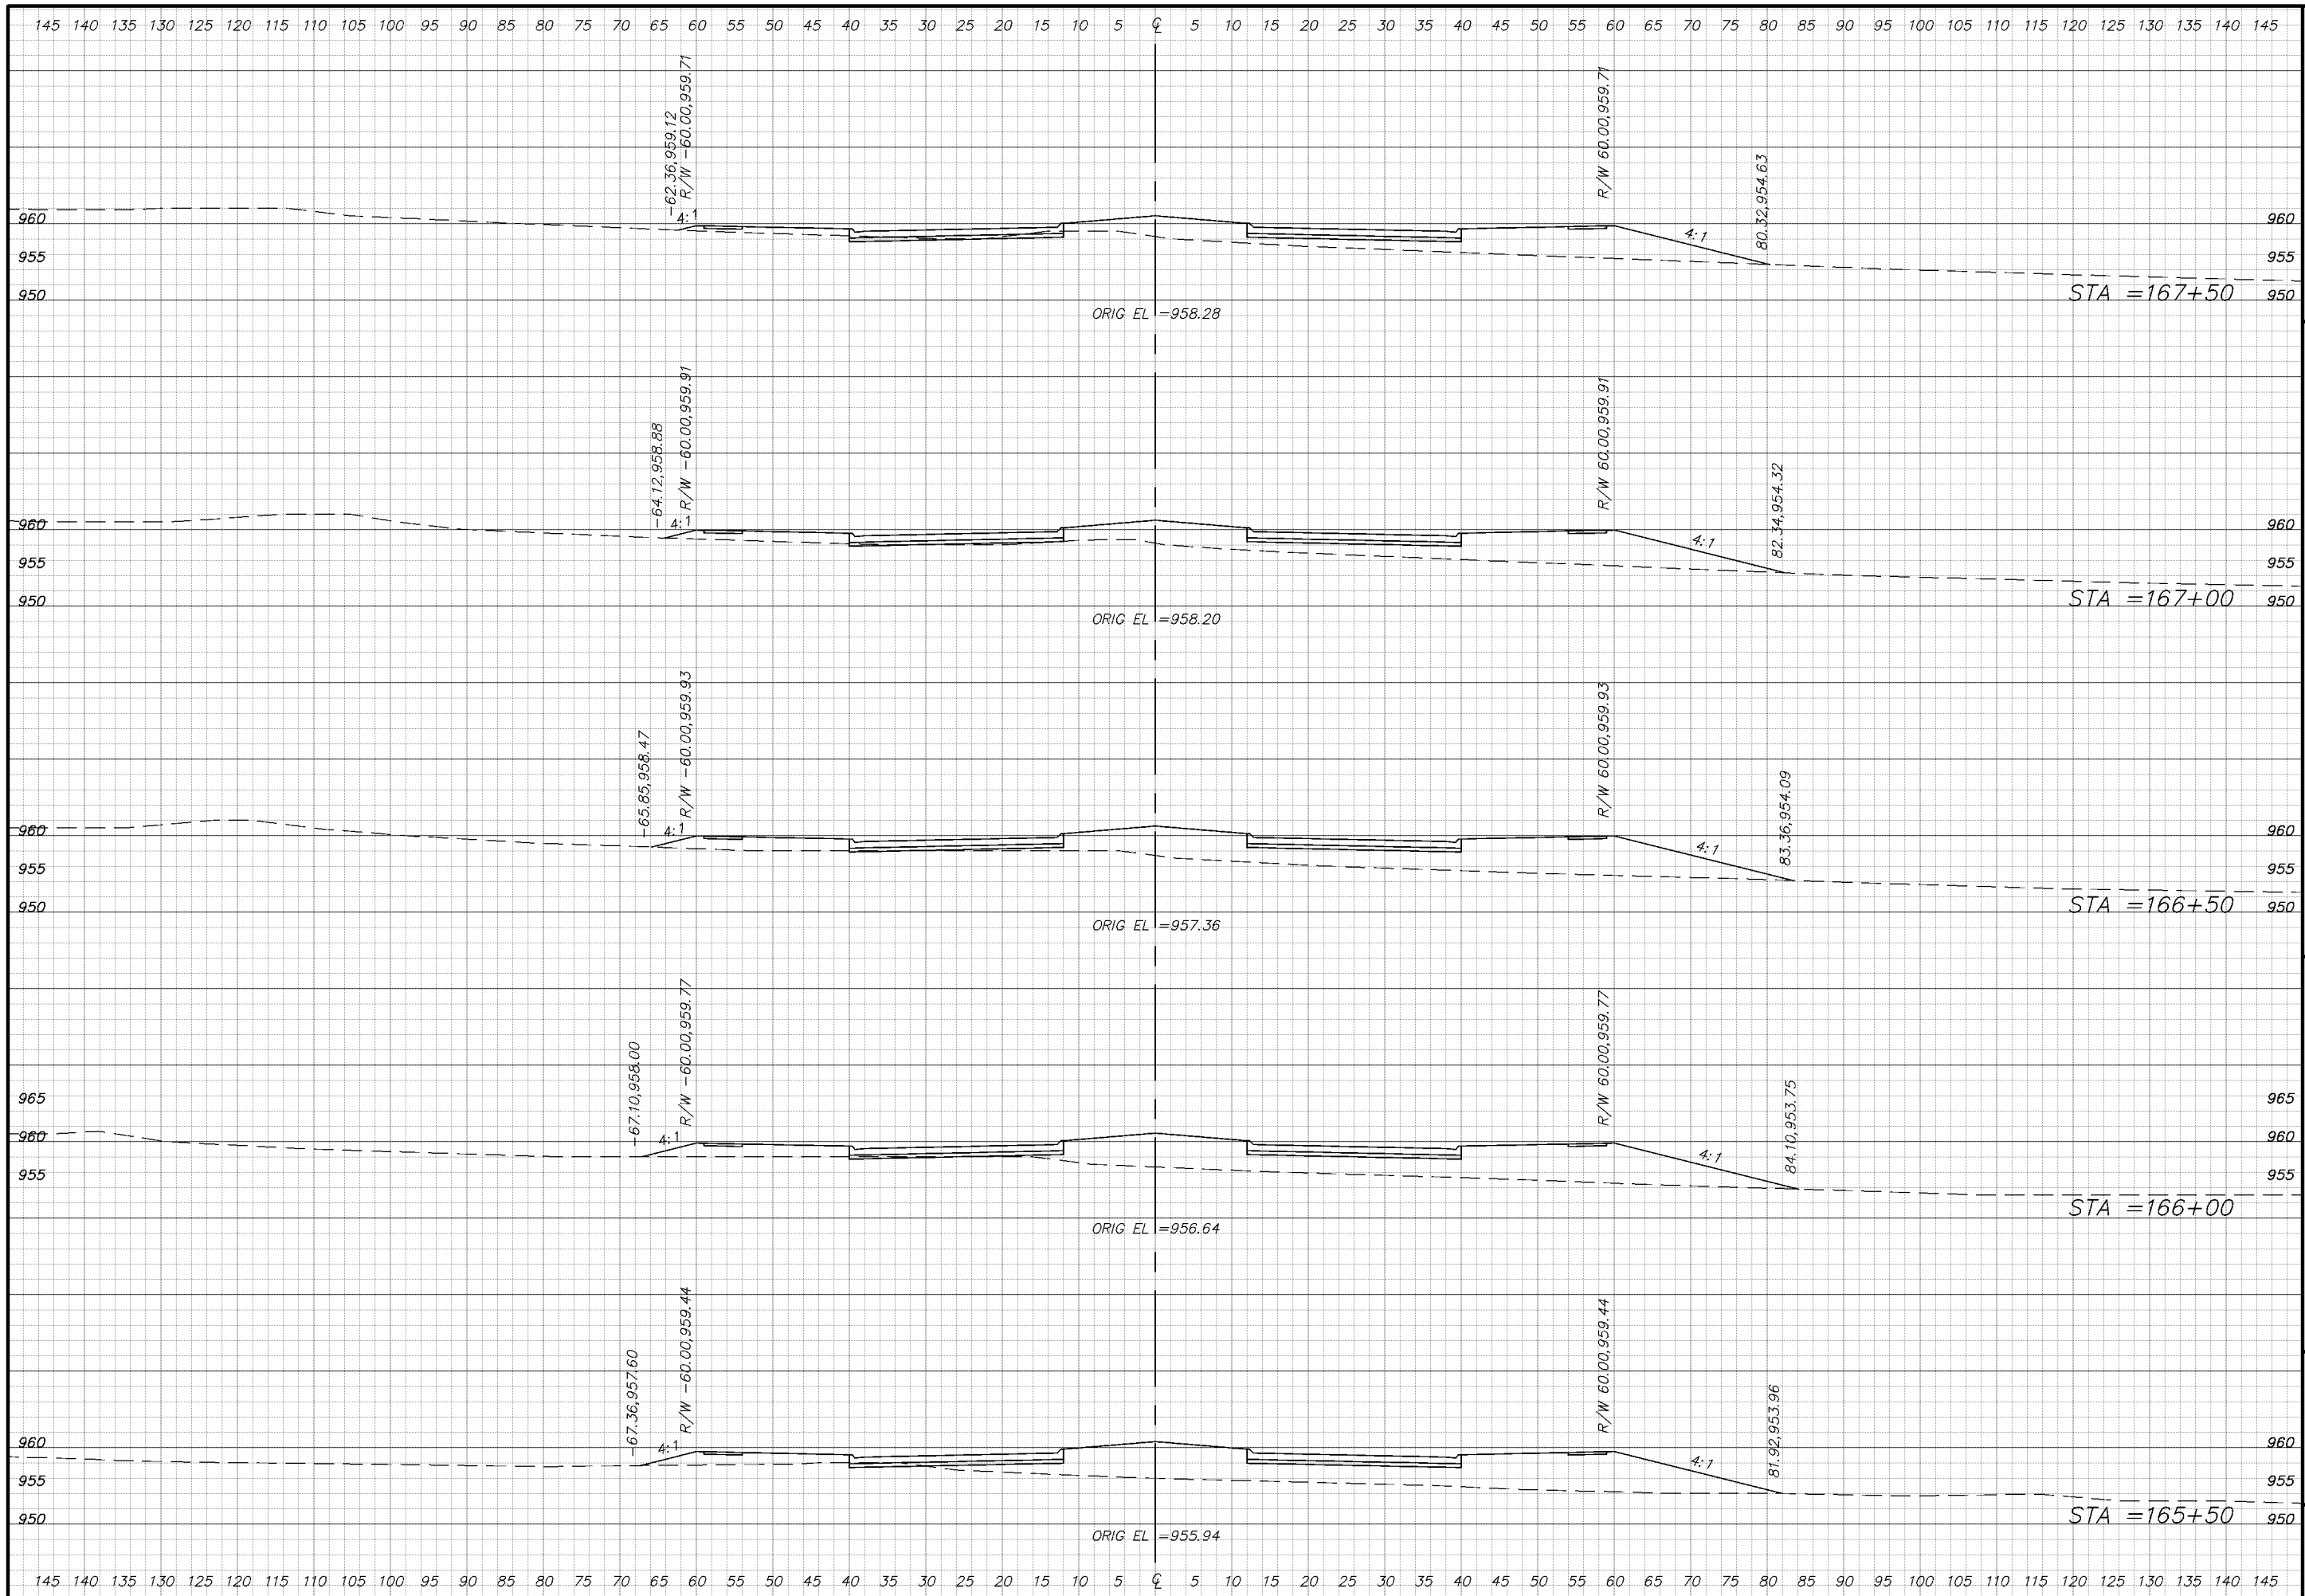

Drawn: Checked: Approved:

Notes:

Revised:

7401 West 129th Street, Suite 110
Overland Park, Kansas 66213
Phone: 913-239-1100
Toll Free: 877-527-5488
Fax: 913-239-1111
www.affinis.us


Affinis
corp

ENGINEERS • PLANNERS • CONSULTANTS

CITY OF OVERLAND PARK, KS
2003 PRELIMINARY ENGINEERING STUDY
167TH STREET CROSS SECTIONS

65
65 OF 338

File Name: Job # 04-0892-0100
Date: 04/04/04

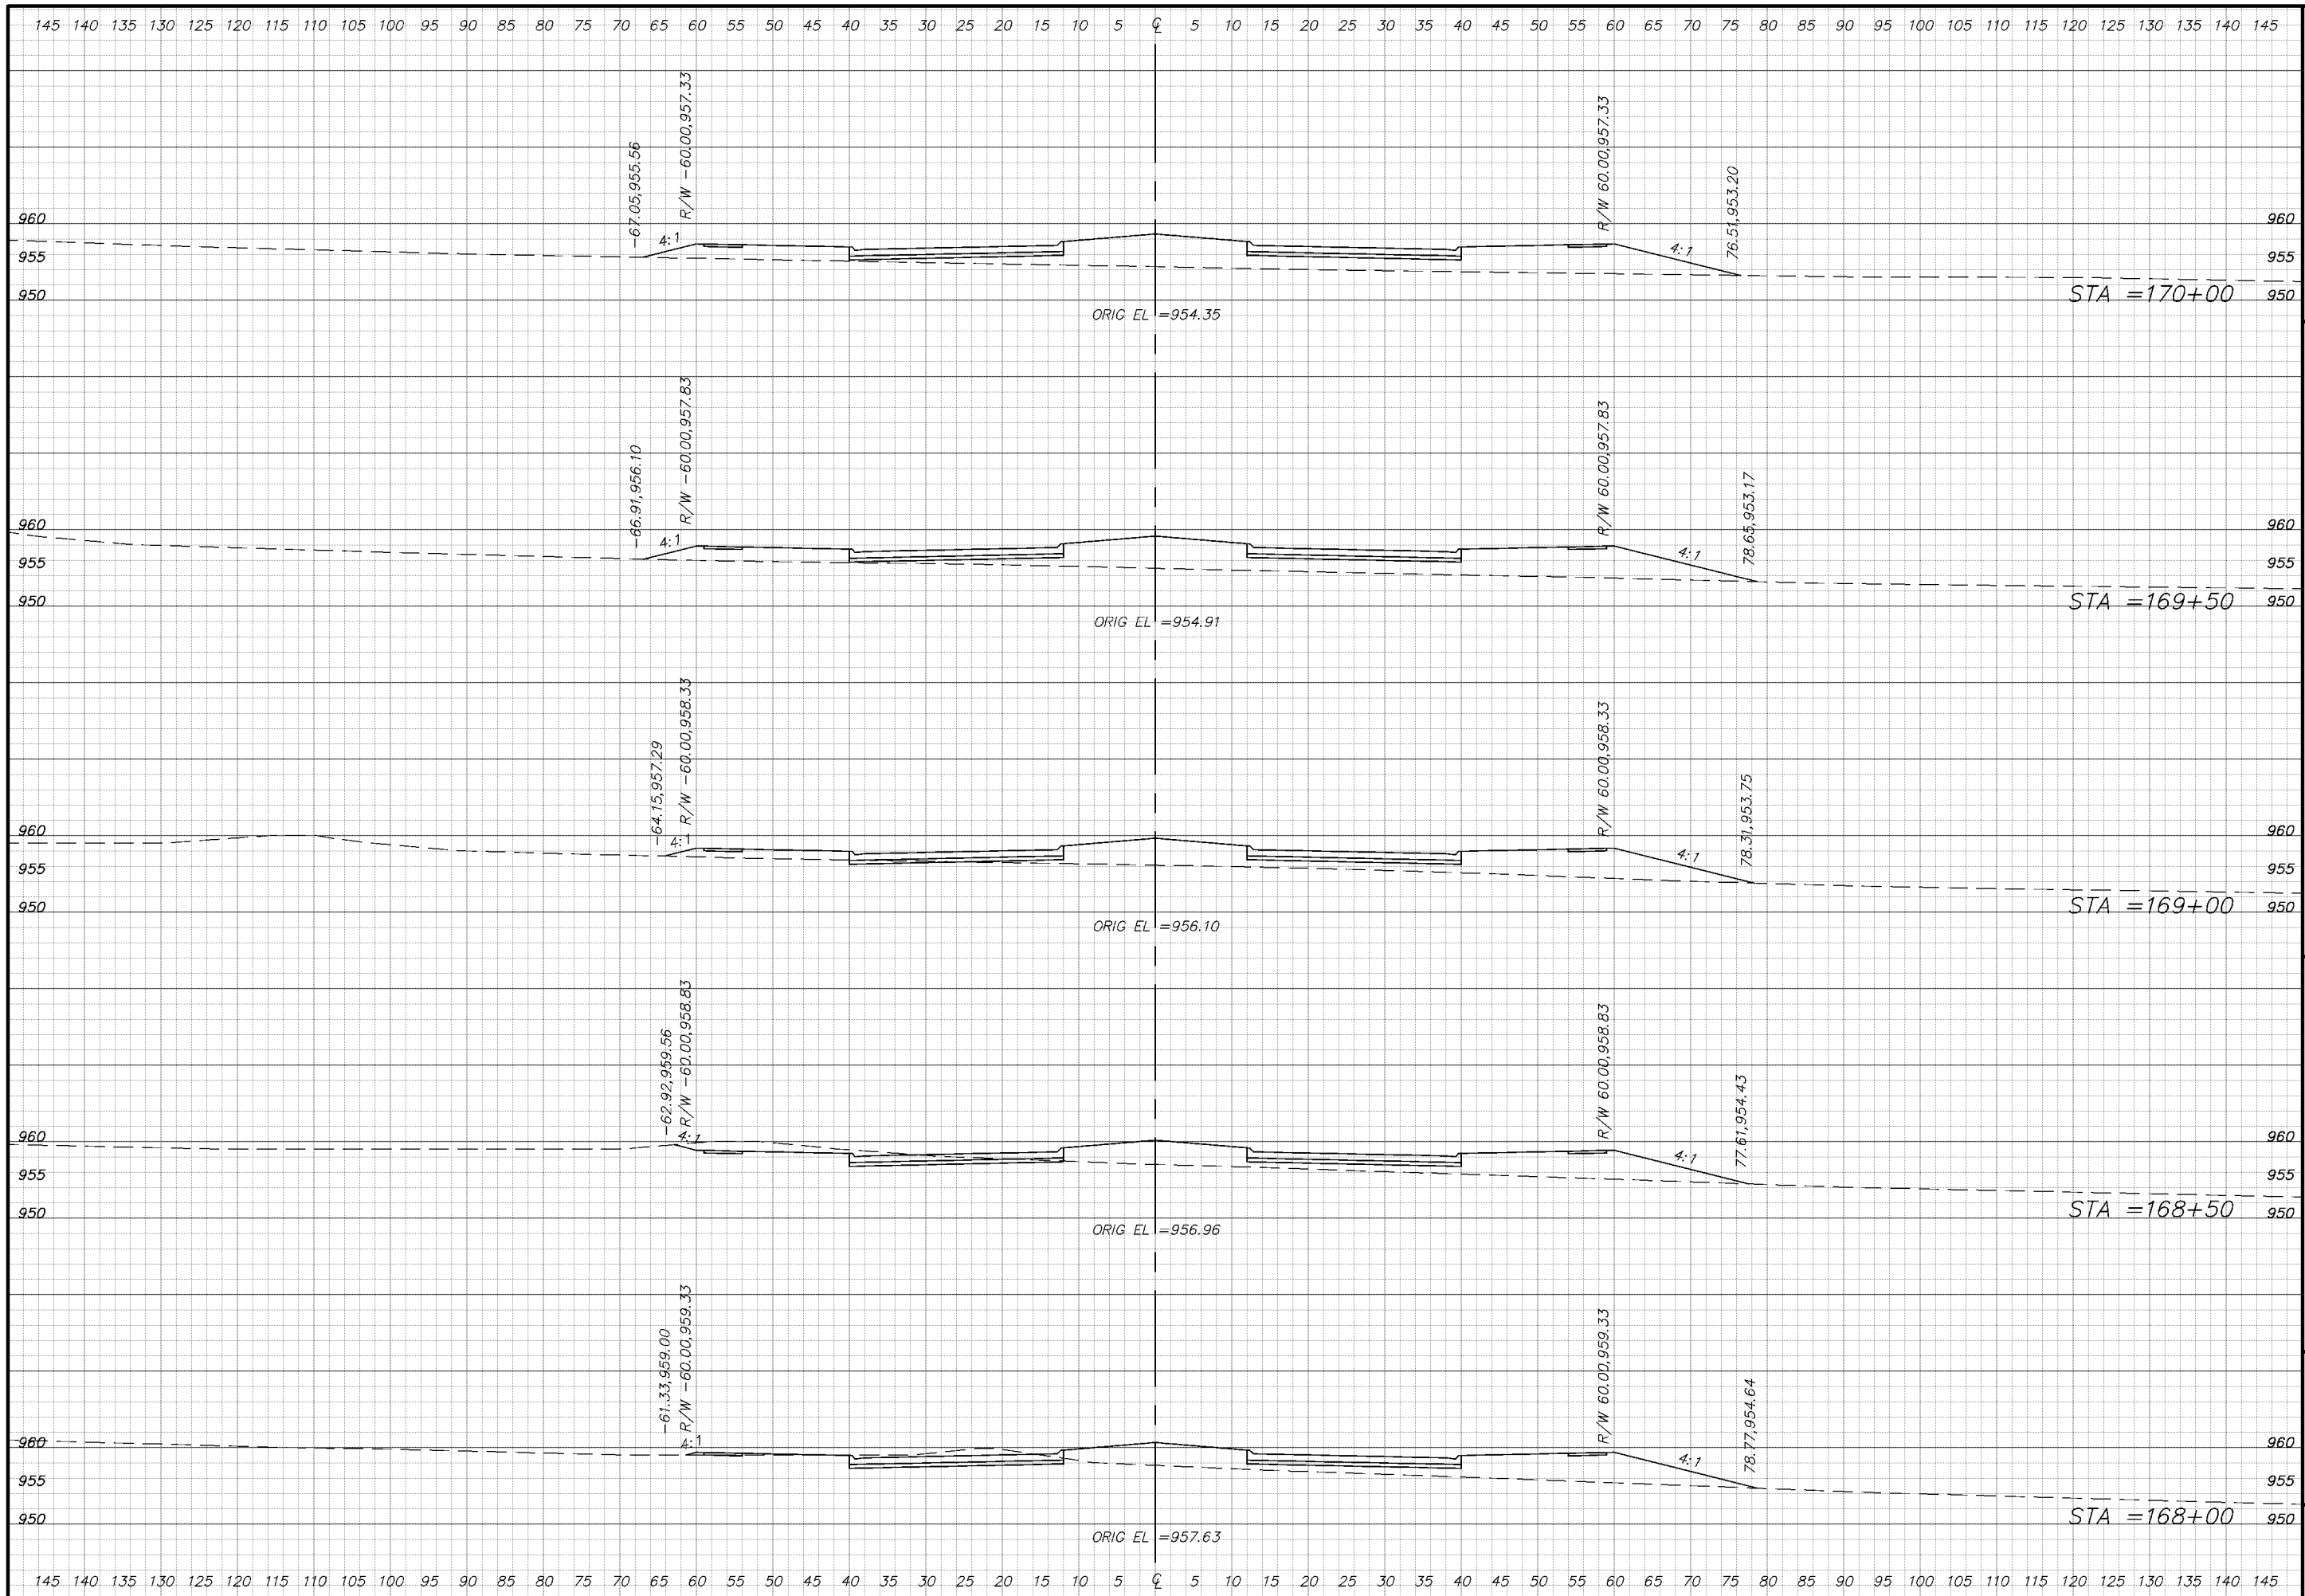


Drawn: Checked: Approved:
 Notes:
 Issues:

7401 West 129th Street, Suite 110
 Overland Park, Kansas 66213
 Phone: 913-239-1100
 Toll Free: 877-527-5488
 Fax: 913-239-1111
 www.affinis.us



CITY OF OVERLAND PARK, KS
 2003 PRELIMINARY ENGINEERING STUDY
 167TH STREET CROSS SECTIONS

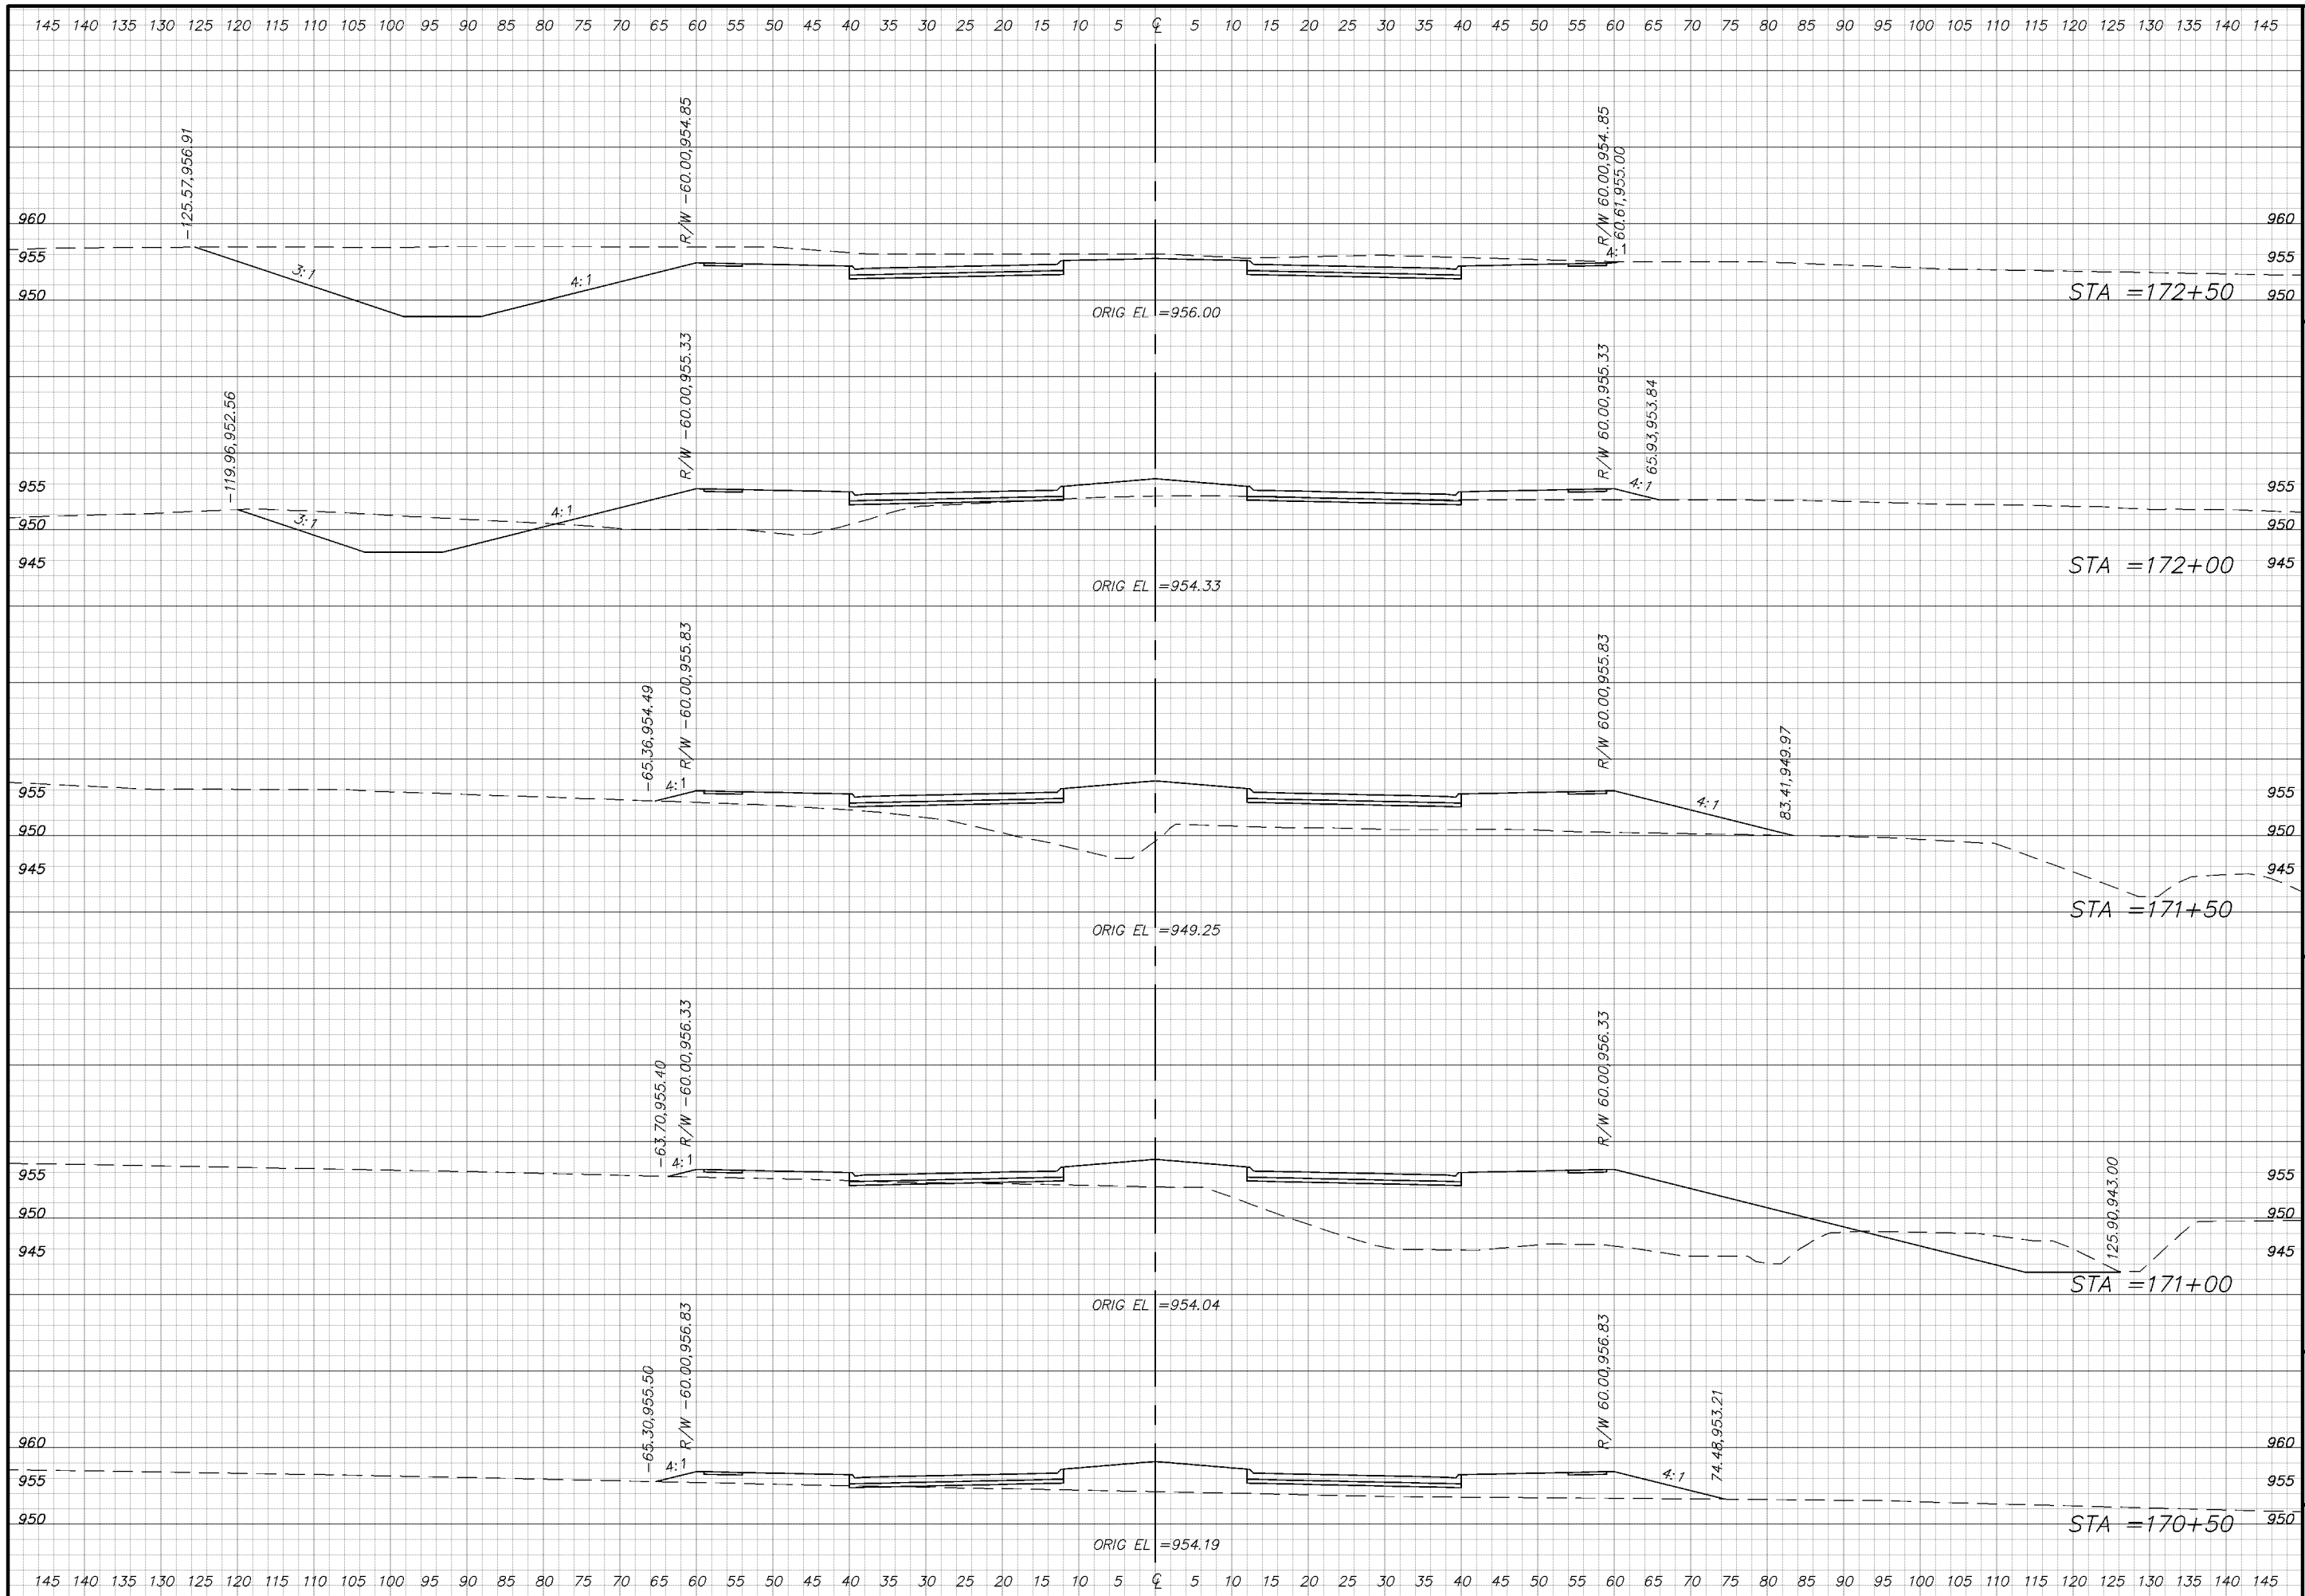


Drawn: Checked: Approved:
 Notes:
 Issues:

7401 West 129th Street, Suite 110
 Overland Park, Kansas 66213
 Phone: 913-239-1100
 Toll Free: 877-527-5488
 Fax: 913-239-1111
 www.affinis.us



CITY OF OVERLAND PARK, KS
 2003 PRELIMINARY ENGINEERING STUDY
 167TH STREET CROSS SECTIONS

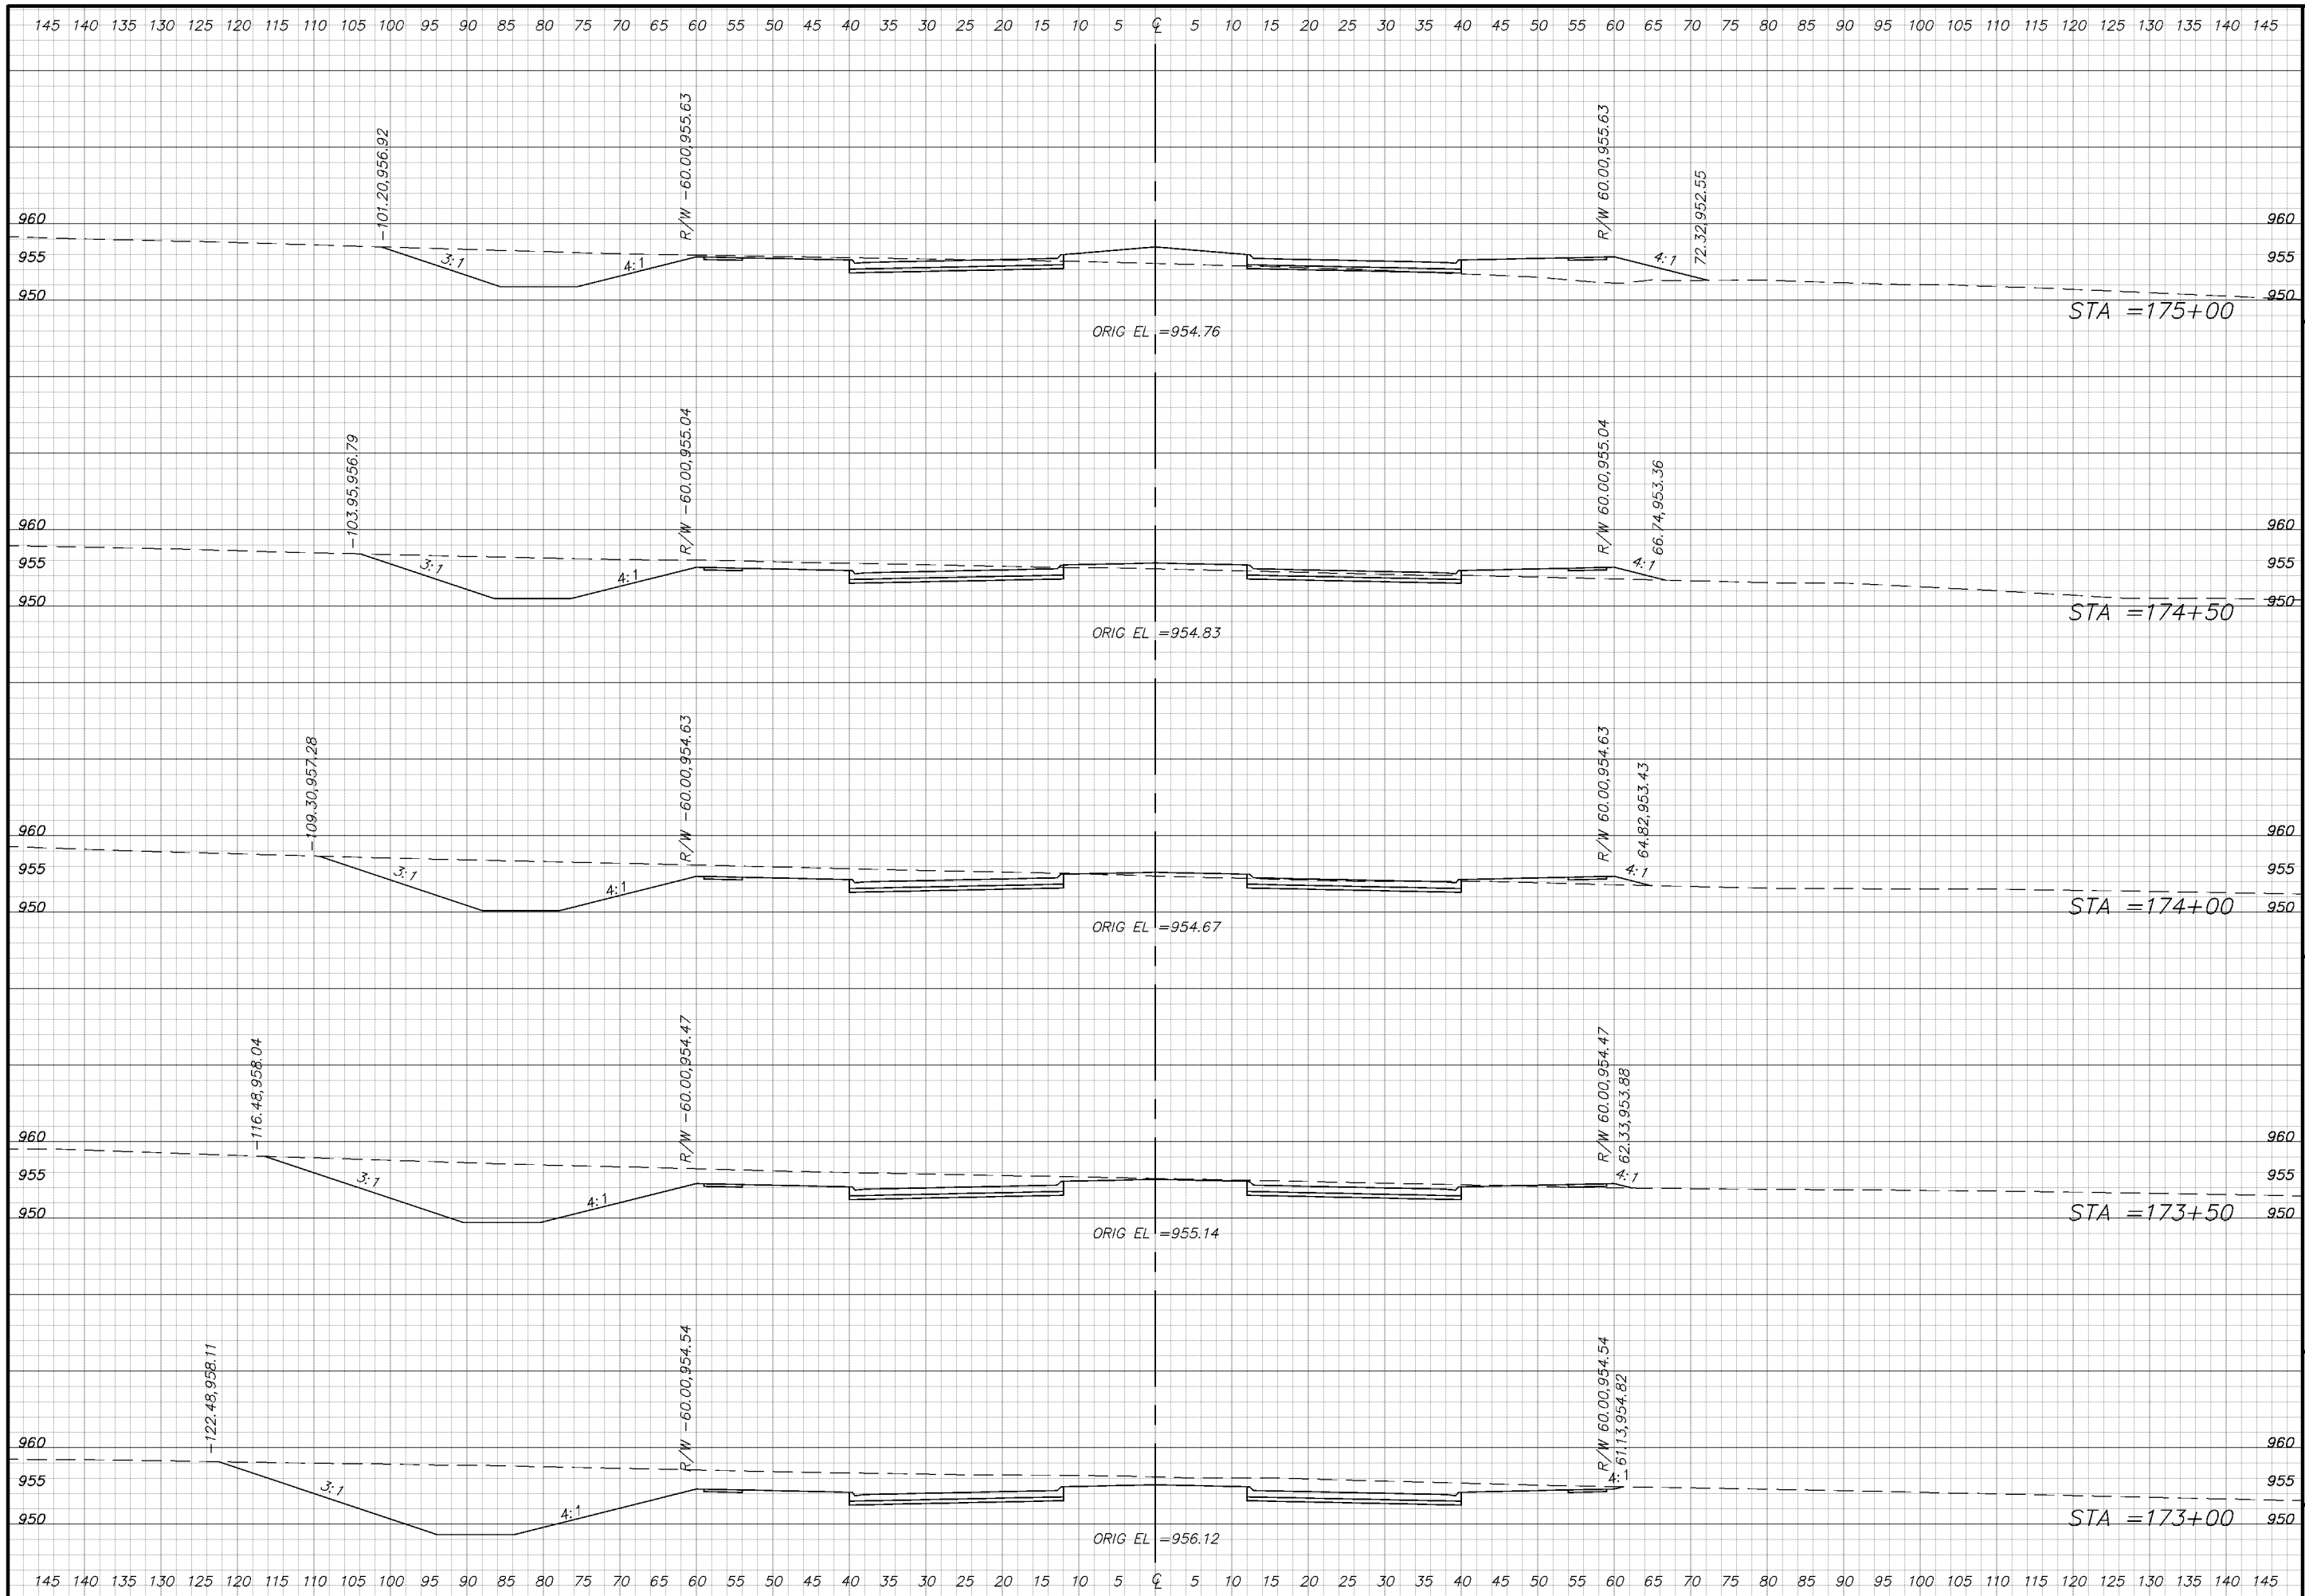


Drawn: Checked: Approved:
 Notes:
 Issues:

7401 West 129th Street, Suite 110
 Overland Park, Kansas 66213
 Phone: 913-239-1100
 Toll Free: 877-527-5488
 Fax: 913-239-1111
 www.affinis.us



CITY OF OVERLAND PARK, KS
 2003 PRELIMINARY ENGINEERING STUDY
 167TH STREET CROSS SECTIONS

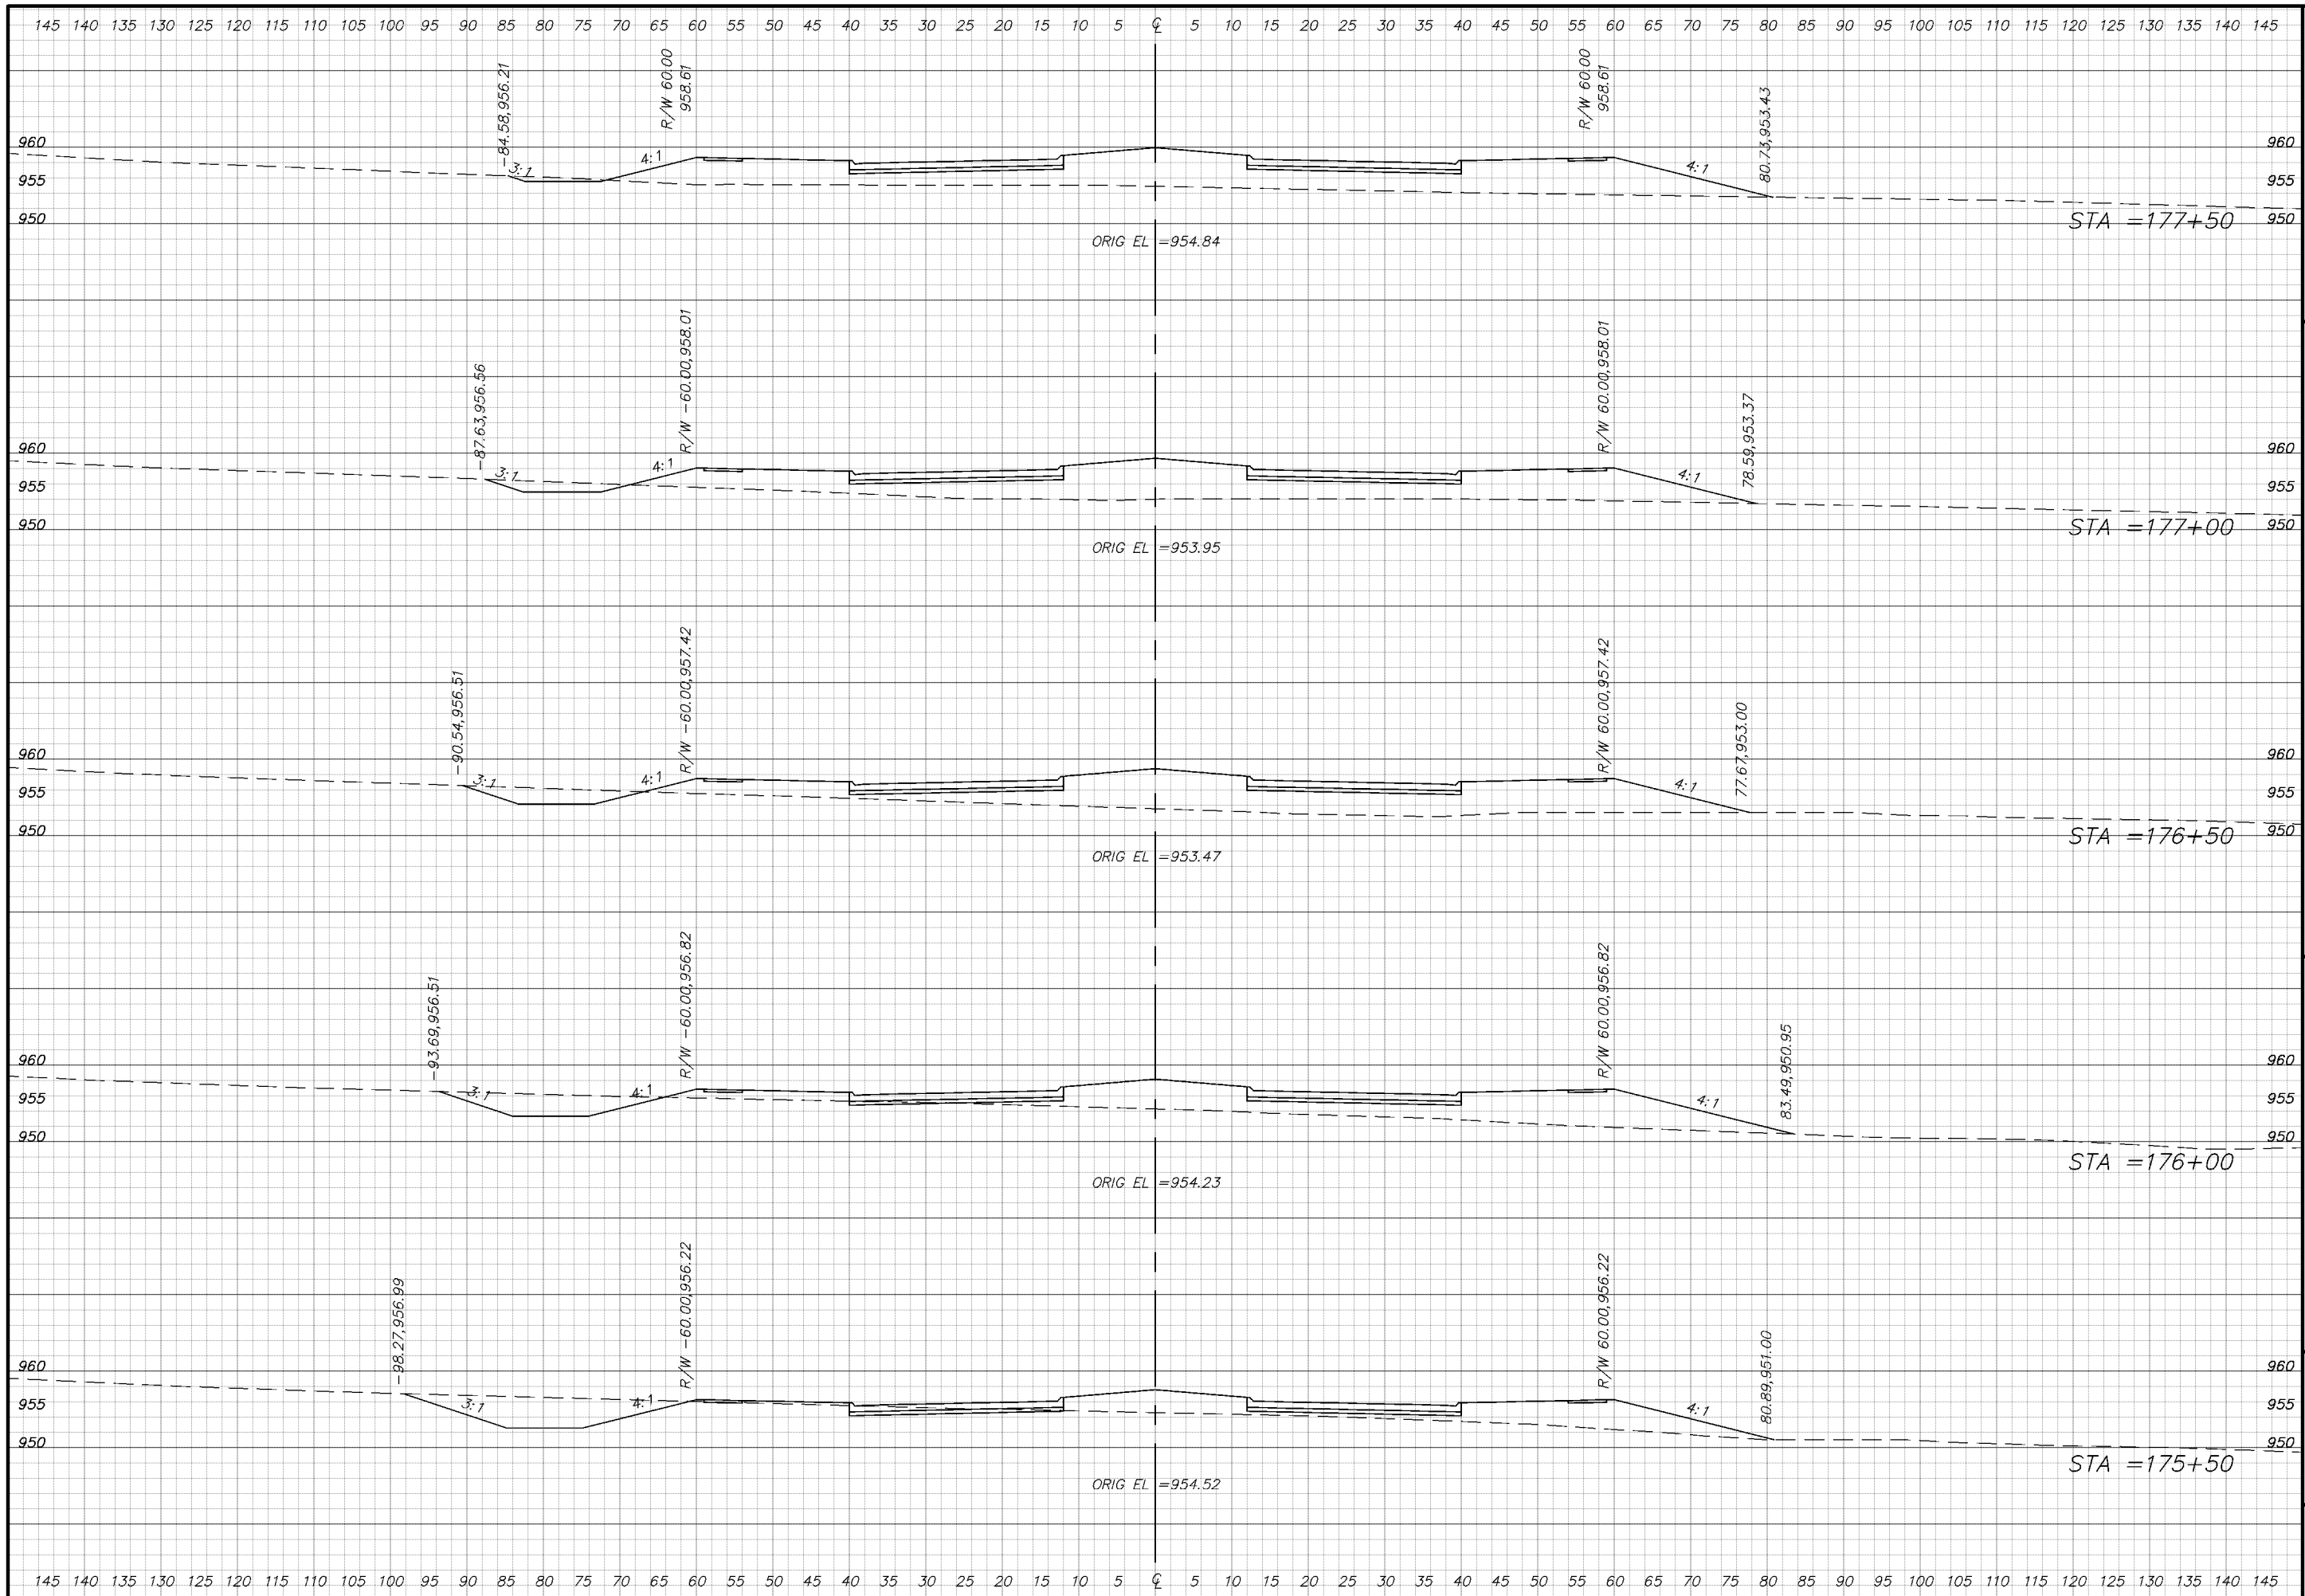


Drawn: Checked: Approved:
 Noted:
 Issued: Date: 09-09-03 0:00
 Drawn:

7401 West 129th Street, Suite 110
 Overland Park, Kansas 66213
 Phone: 913-239-1100
 Toll Free: 877-527-5488
 Fax: 913-239-1111
 www.affinis.us



CITY OF OVERLAND PARK, KS
 2003 PRELIMINARY ENGINEERING STUDY
 167TH STREET CROSS SECTIONS

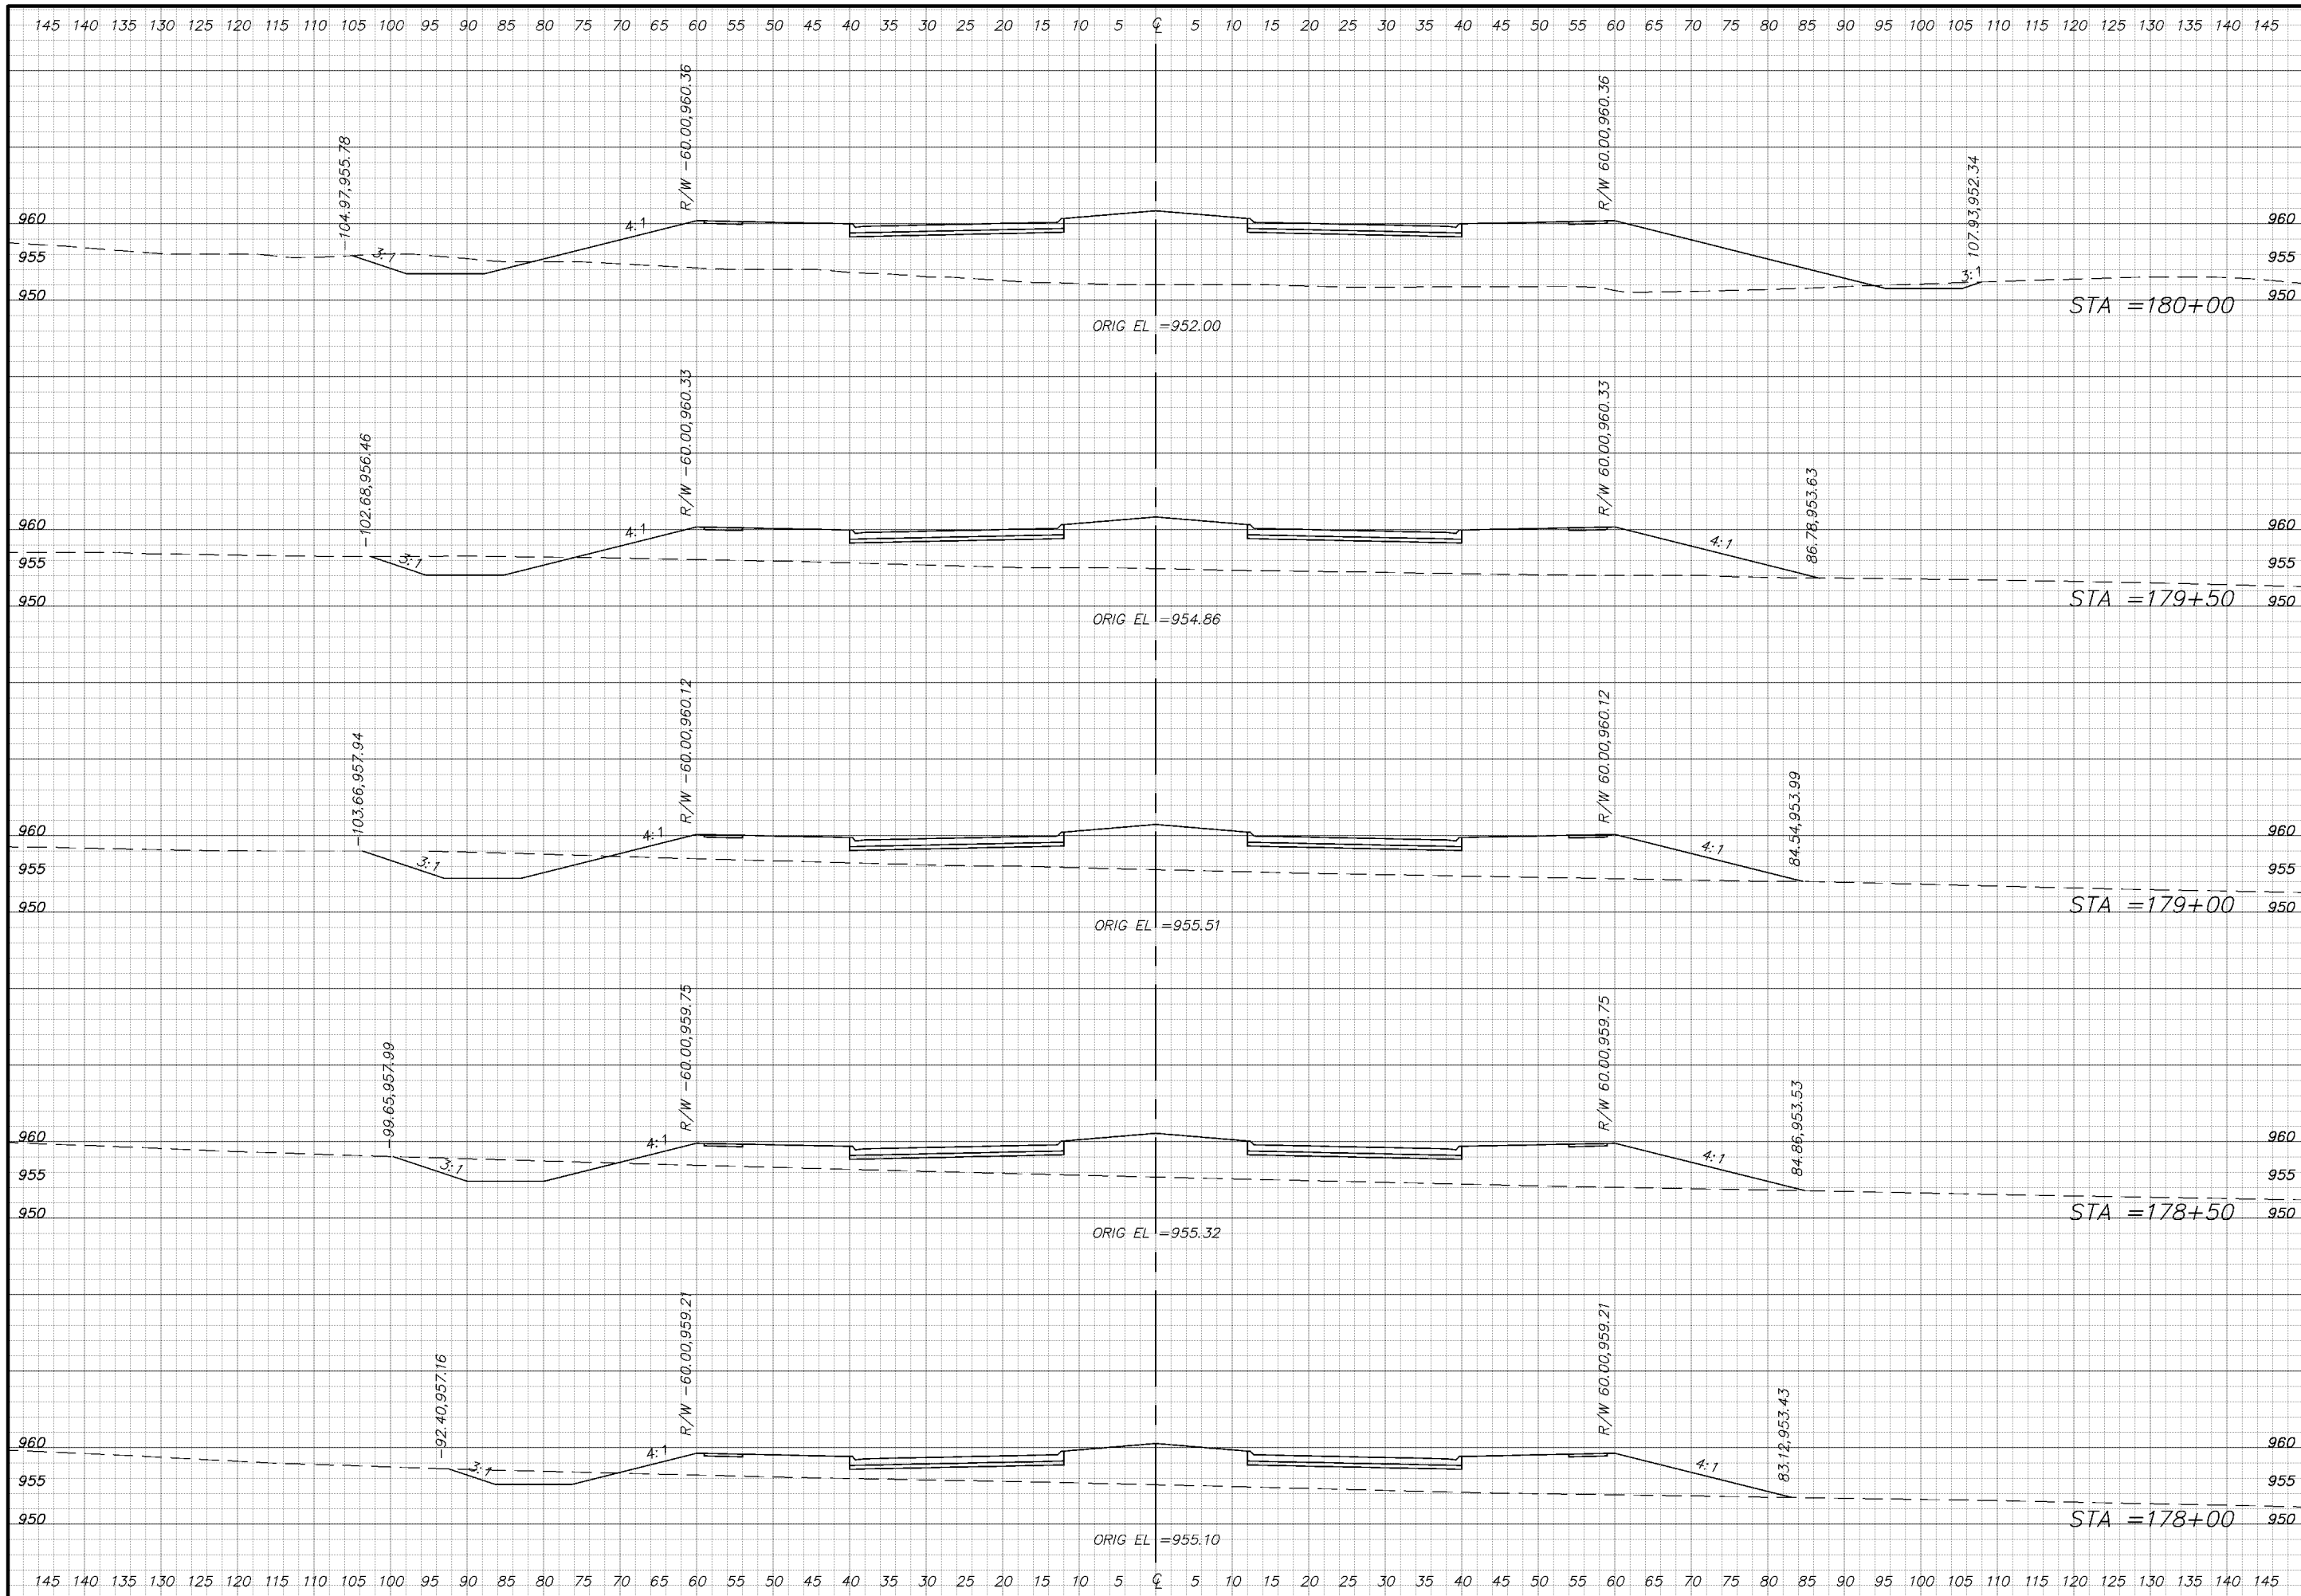


Drawn: Checked: Approved:
 Notes:
 Issues:

7401 West 129th Street, Suite 110
 Overland Park, Kansas 66213
 Phone: 913-239-1100
 Toll Free: 877-527-5488
 Fax: 913-239-1111
 www.affinis.us



CITY OF OVERLAND PARK, KS
 2003 PRELIMINARY ENGINEERING STUDY
 167TH STREET CROSS SECTIONS

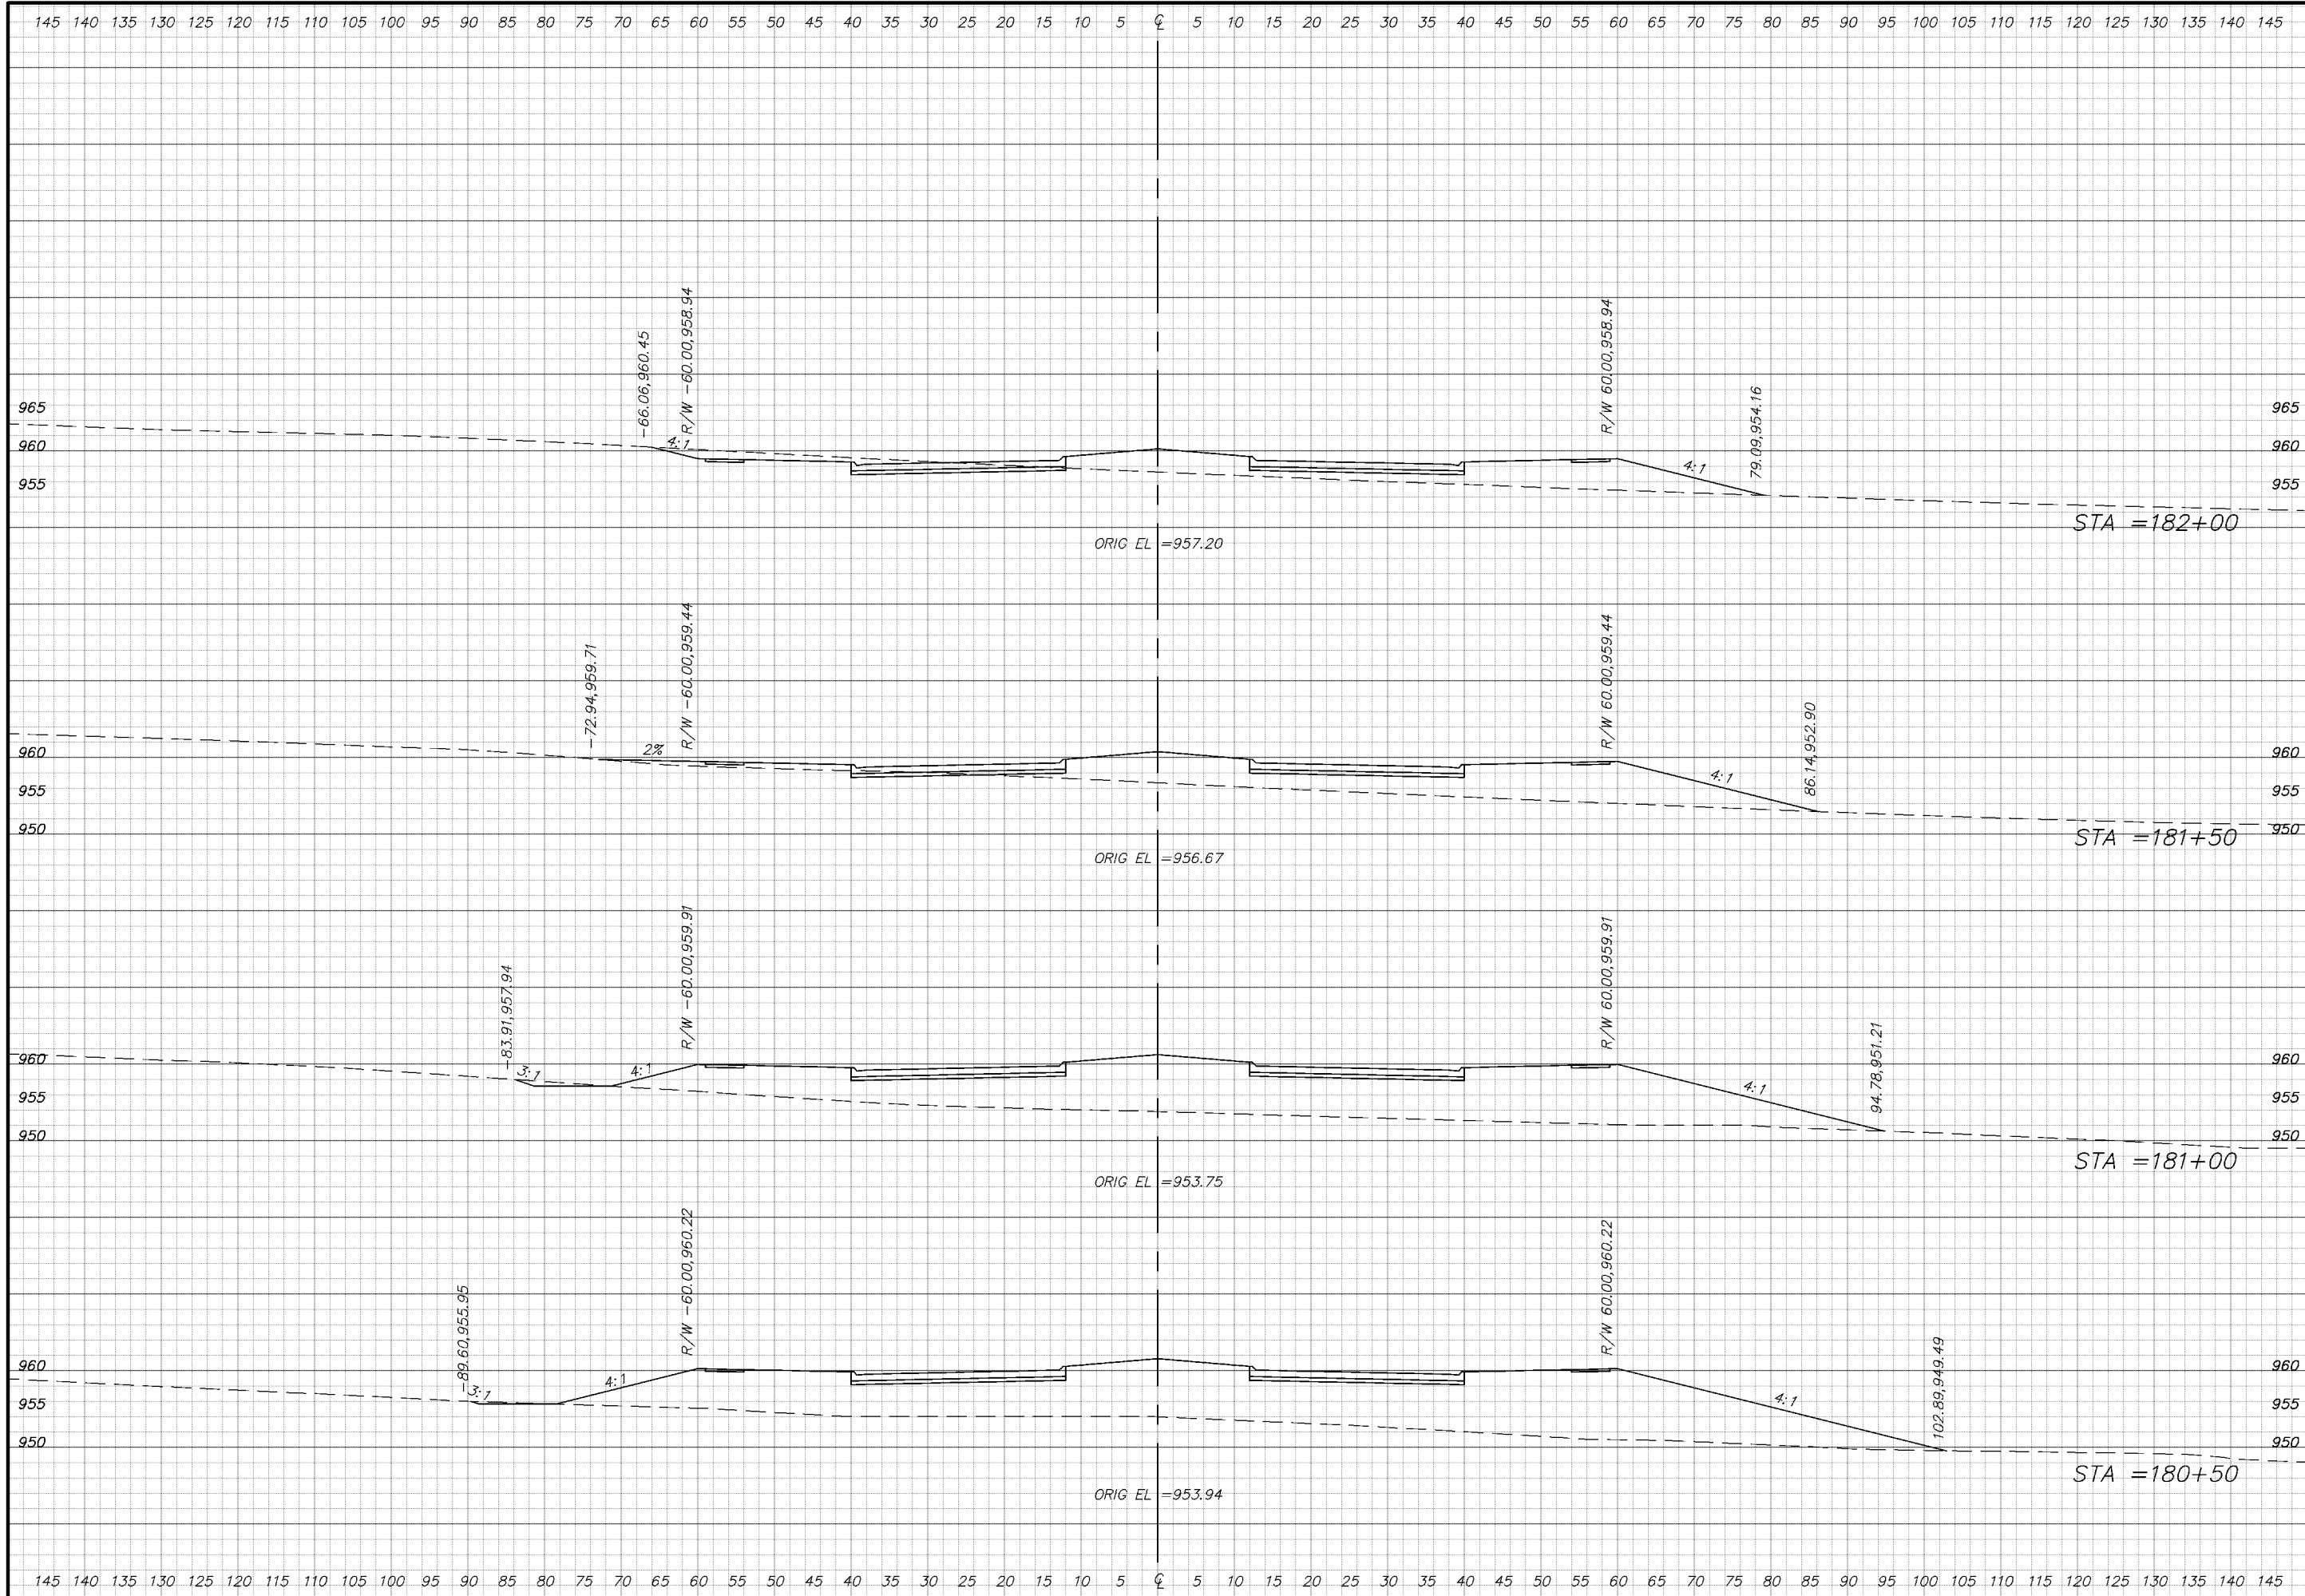


Drawn: Checked: Approved:
 Notes:
 Issues:
 Filemark: Job # 04-0892-0100
 Date:

7401 West 129th Street, Suite 110
 Overland Park, Kansas 66213
 Phone: 913-239-1100
 Toll Free: 877-527-5488
 Fax: 913-239-1111
 www.affinis.us
 Building long-lasting relationships




CITY OF OVERLAND PARK, KS
 2003 PRELIMINARY ENGINEERING STUDY
 167TH STREET CROSS SECTIONS

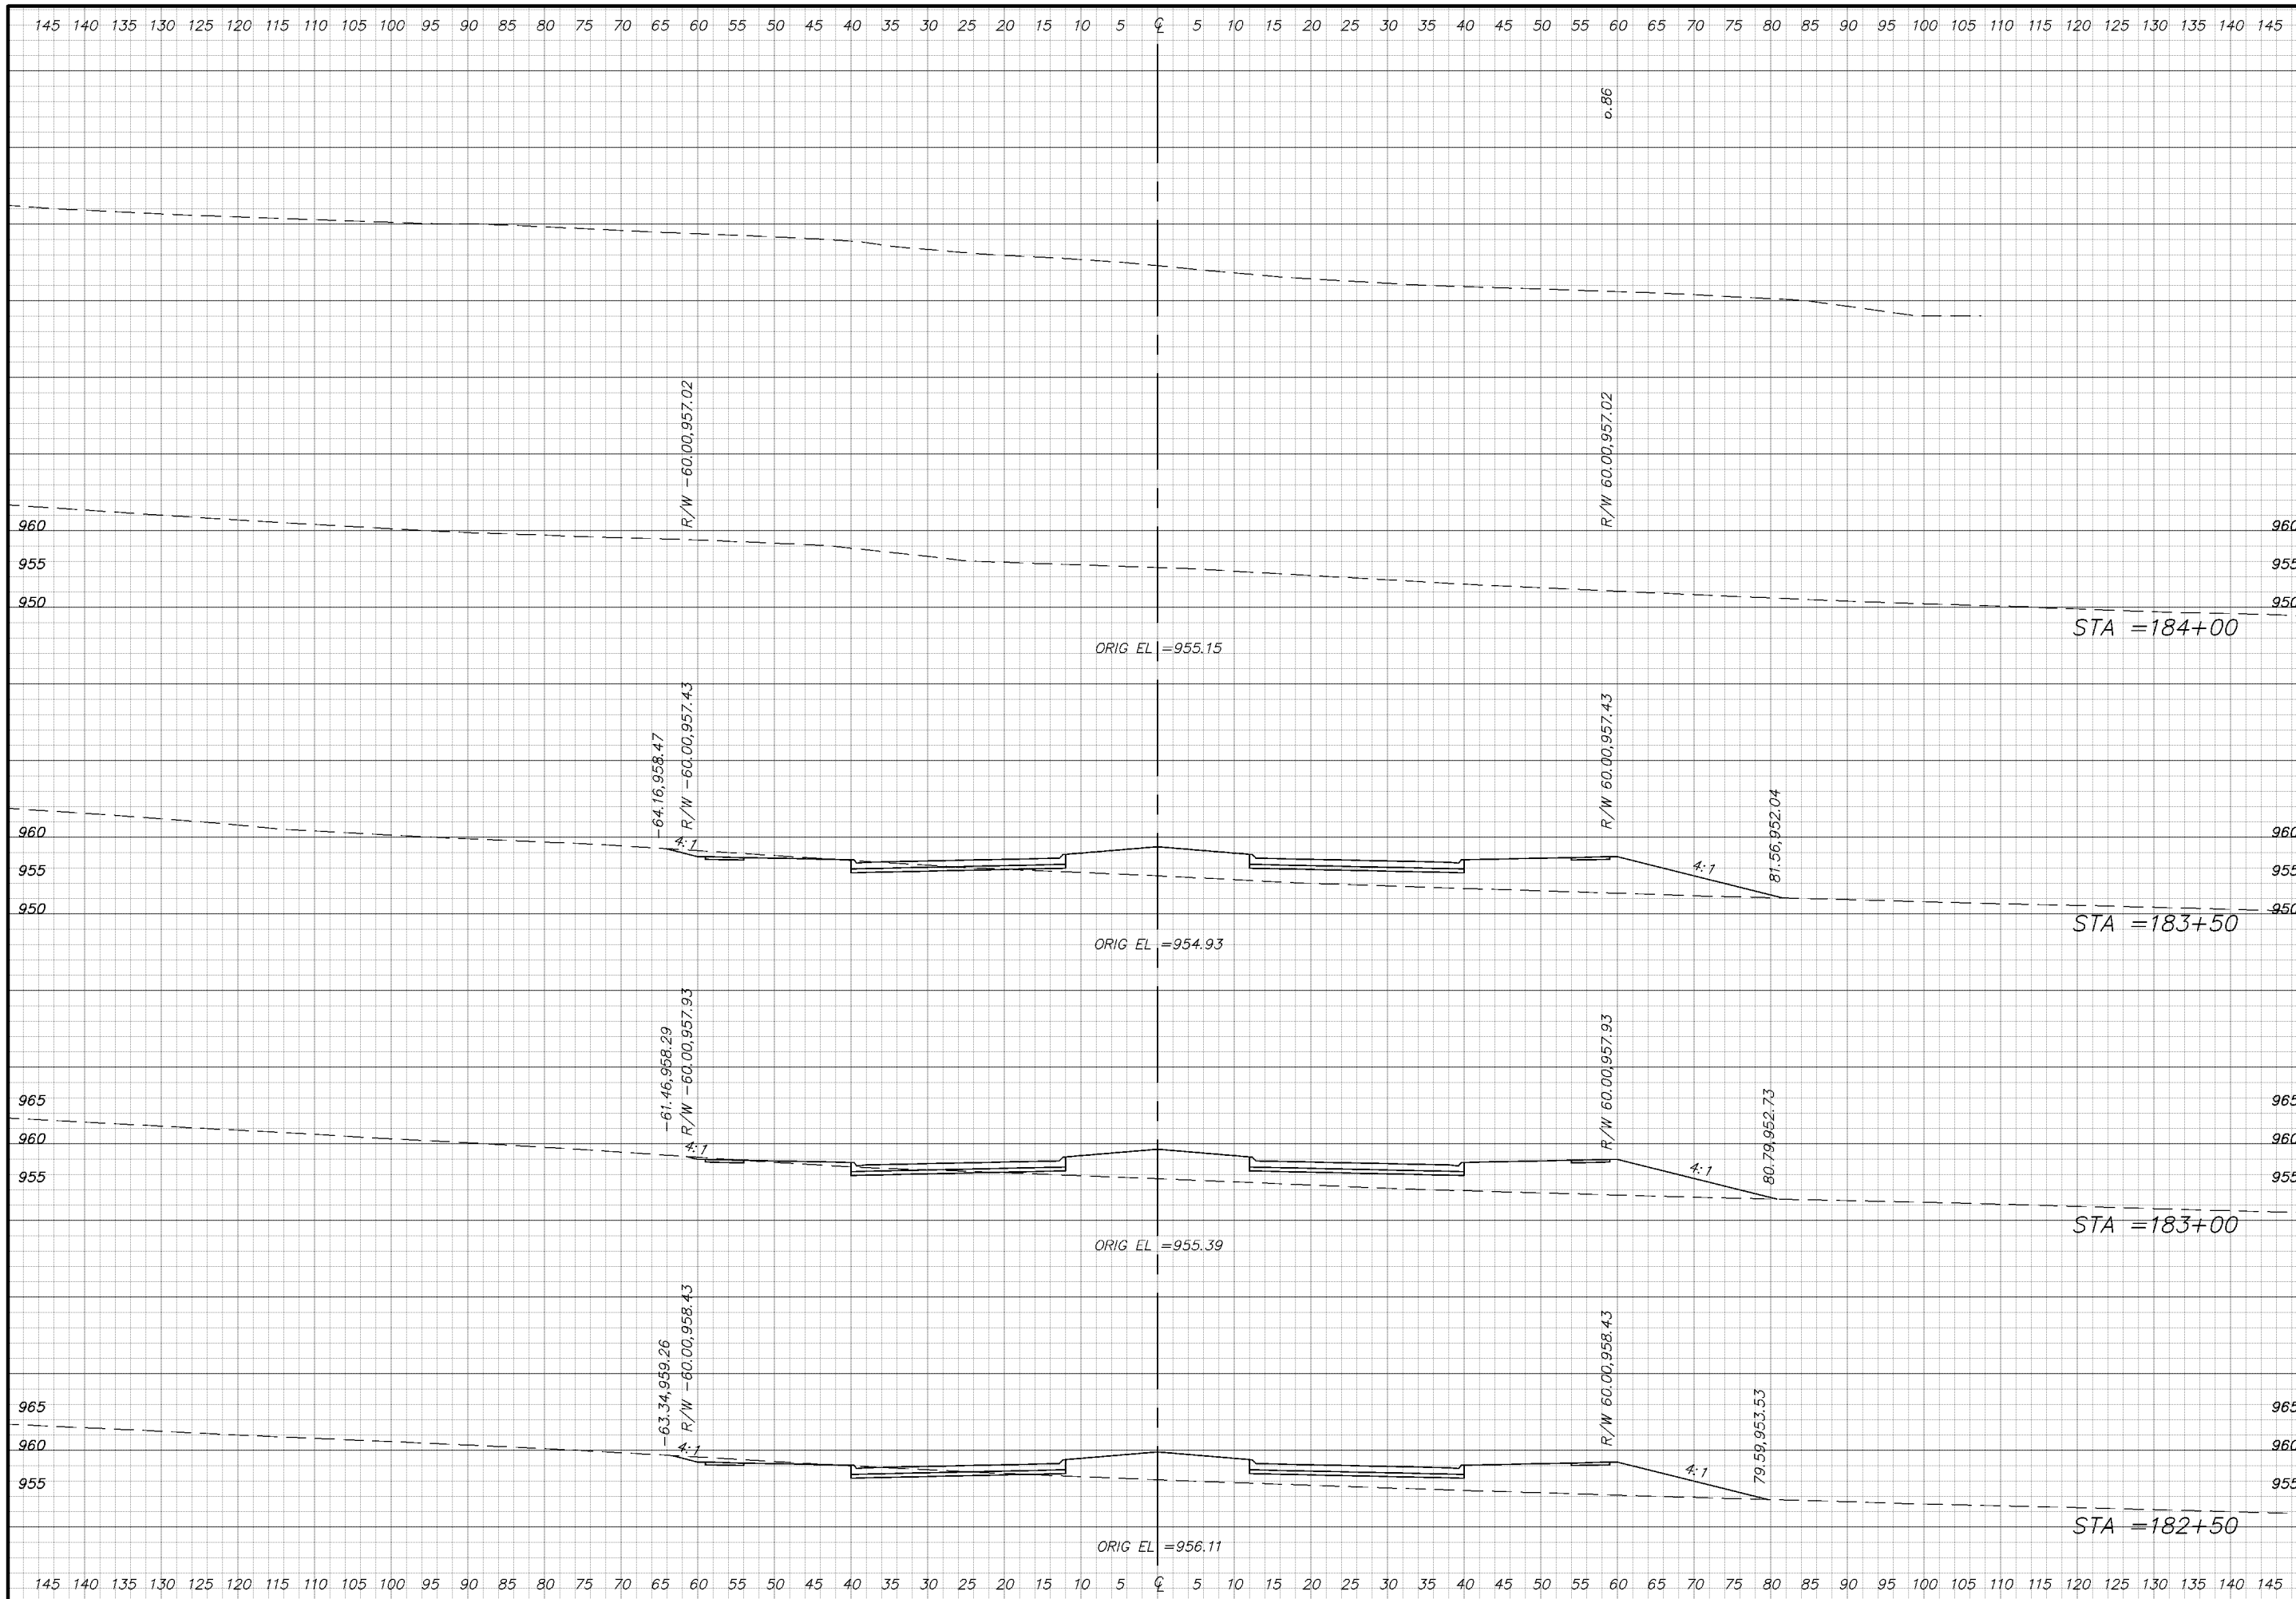

Drawn: Checked: Approved:
 Notes:
 Issues:
 Job # 04-0892-0100
 Drawn:

7401 West 129th Street, Suite 110
 Overland Park, Kansas 66213
 Phone: 913-239-1100
 Toll Free: 877-527-5488
 Fax: 913-239-1111
 www.affinis.us
 Building long-lasting relationships

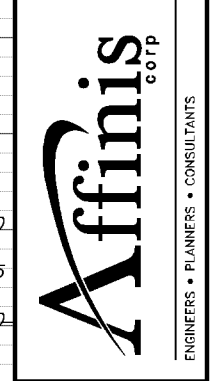

CITY OF OVERLAND PARK, KS
 2003 PRELIMINARY ENGINEERING STUDY
 167TH STREET CROSS SECTIONS



Drawn: Checked: Approved:


Notes:

7401 West 129th Street, Suite 110
Overland Park, Kansas 66213
Phone: 913-239-1100
Toll Free: 877-527-5488
Fax: 913-239-1111
www.affinis.us

Affinis
corp
ENGINEERS • PLANNERS • CONSULTANTS

CITY OF OVERLAND PARK, KS
2003 PRELIMINARY ENGINEERING STUDY
167TH STREET CROSS SECTIONS

73
73 OF 338

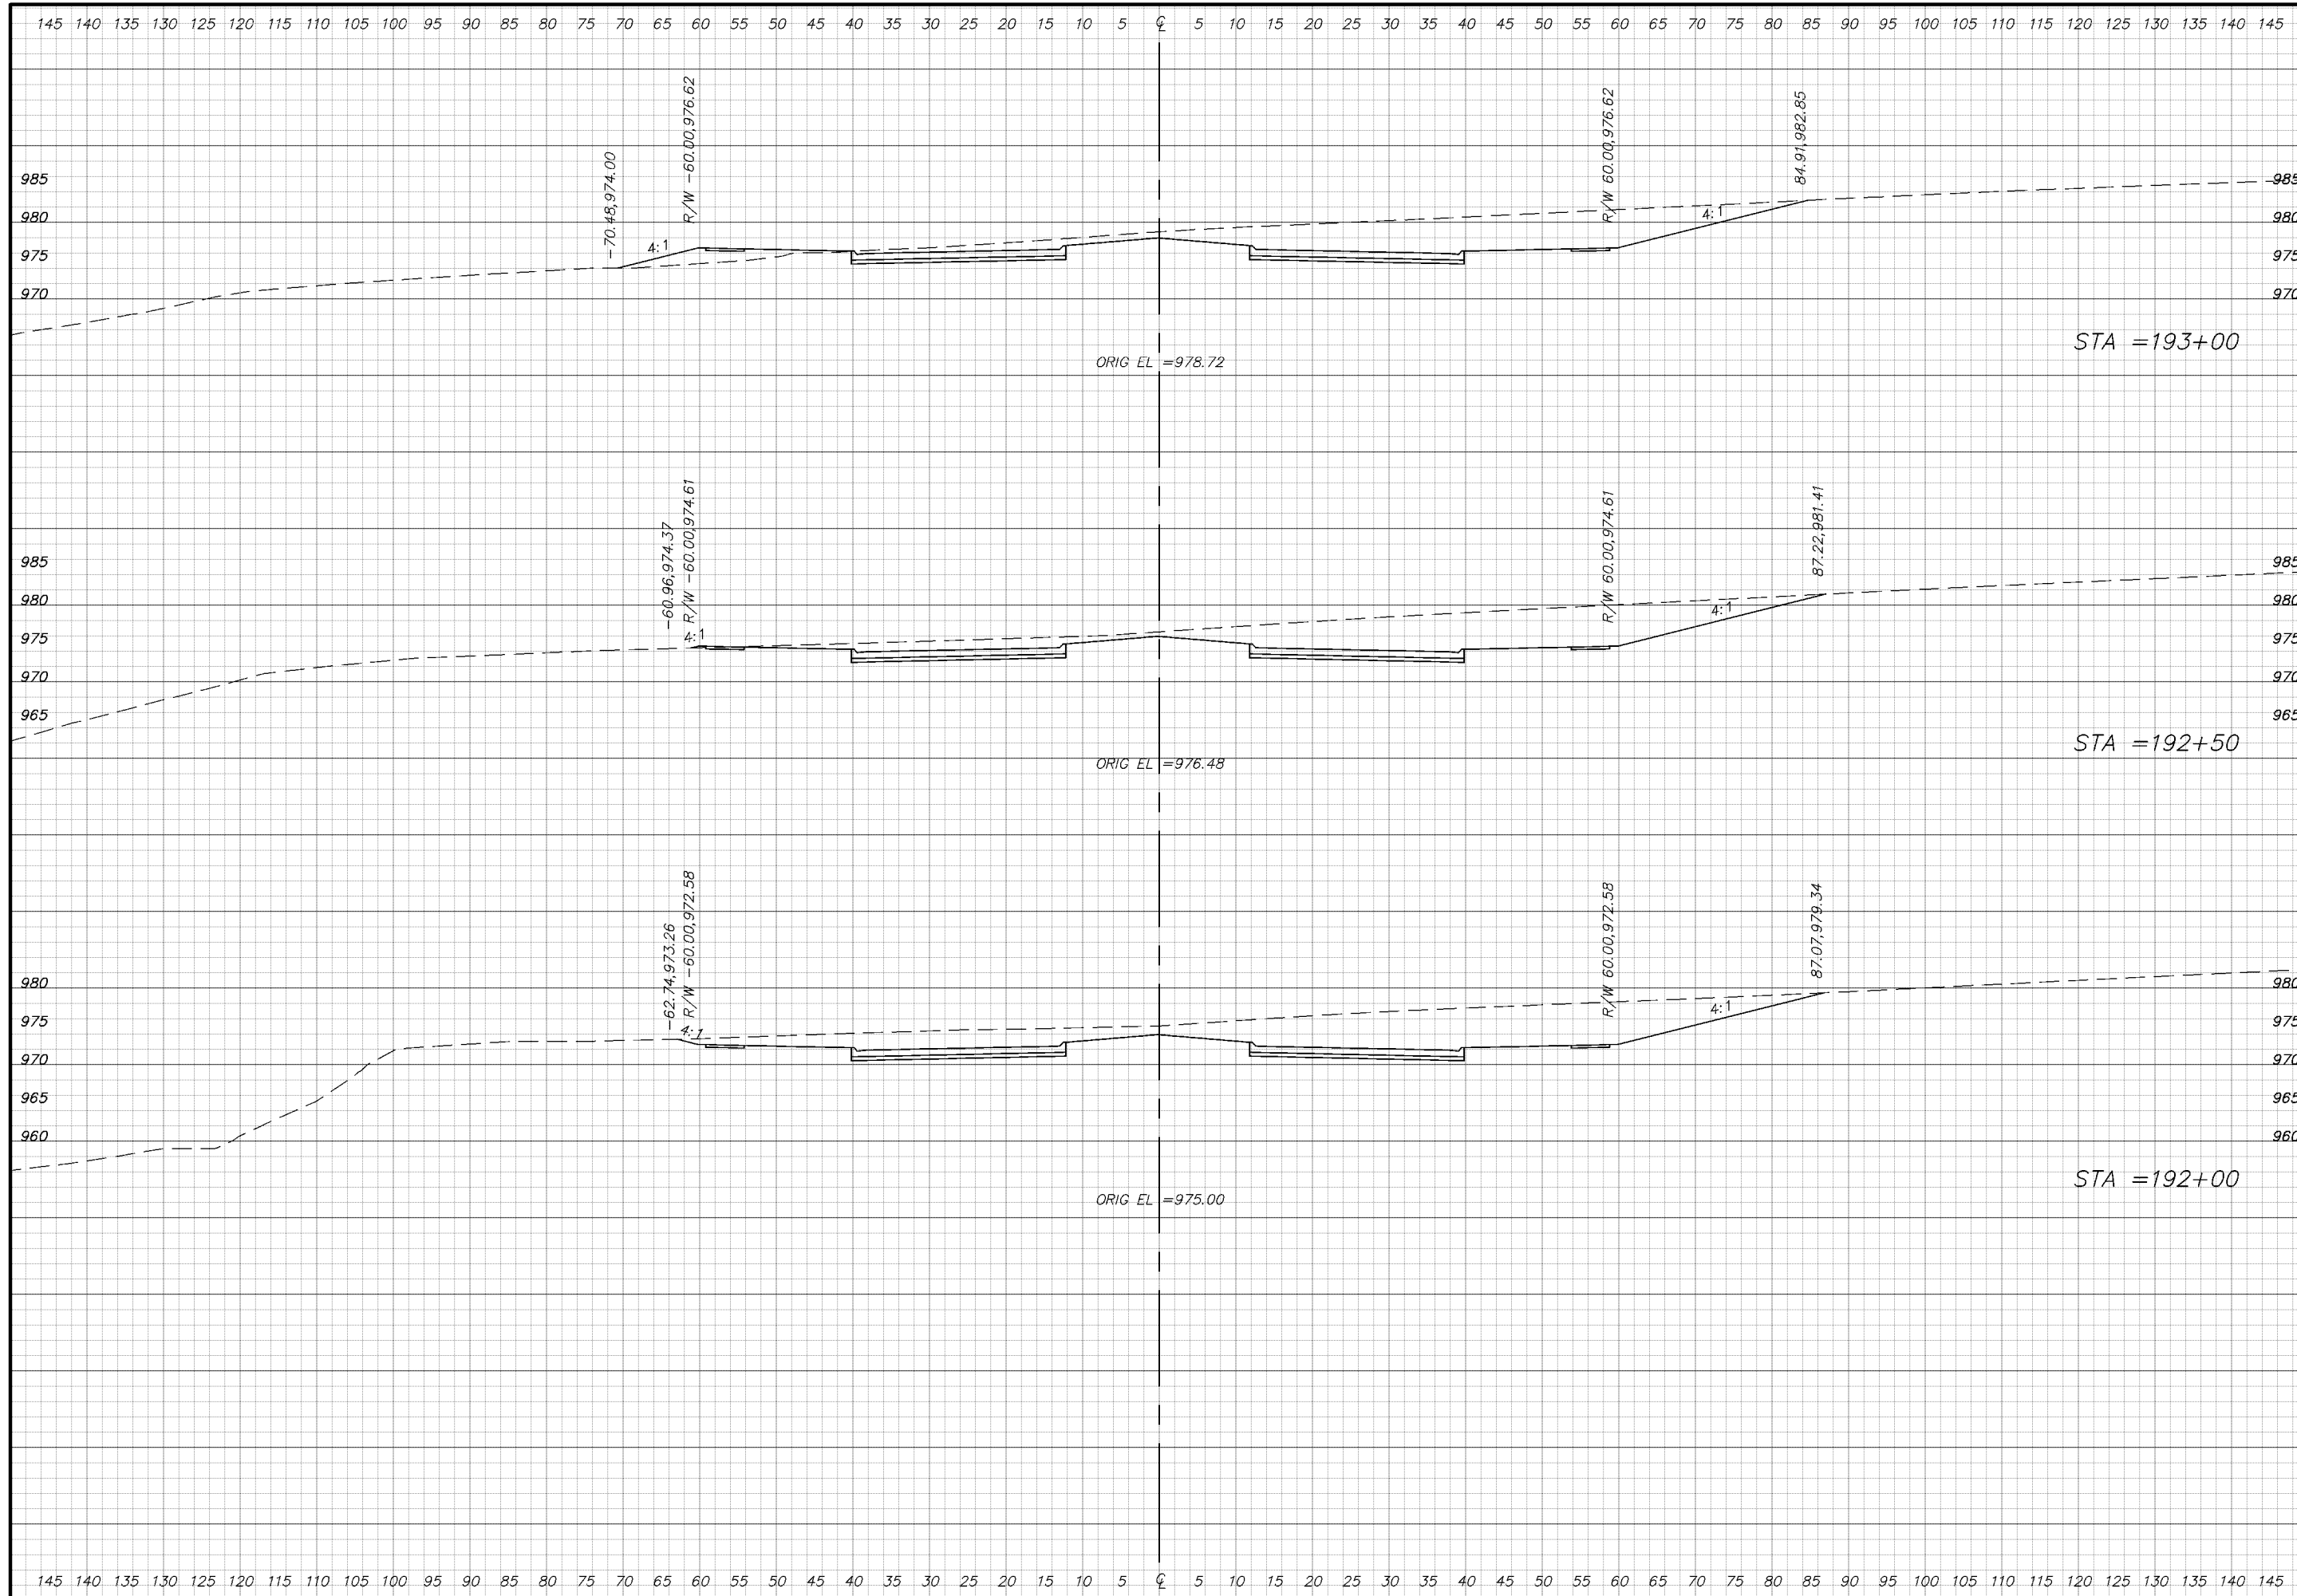


Drawn: Checked: Approved:
 Notes:
 Issues:
 Date: 10/20/03
 Job: 03-0892-0100
 Drawn:

7401 West 129th Street, Suite 110
 Overland Park, Kansas 66213
 Phone: 913-239-1100
 Toll Free: 877-527-5488
 Fax: 913-239-1111
 www.affinis.us




CITY OF OVERLAND PARK, KS
 2003 PRELIMINARY ENGINEERING STUDY
 167TH STREET CROSS SECTIONS

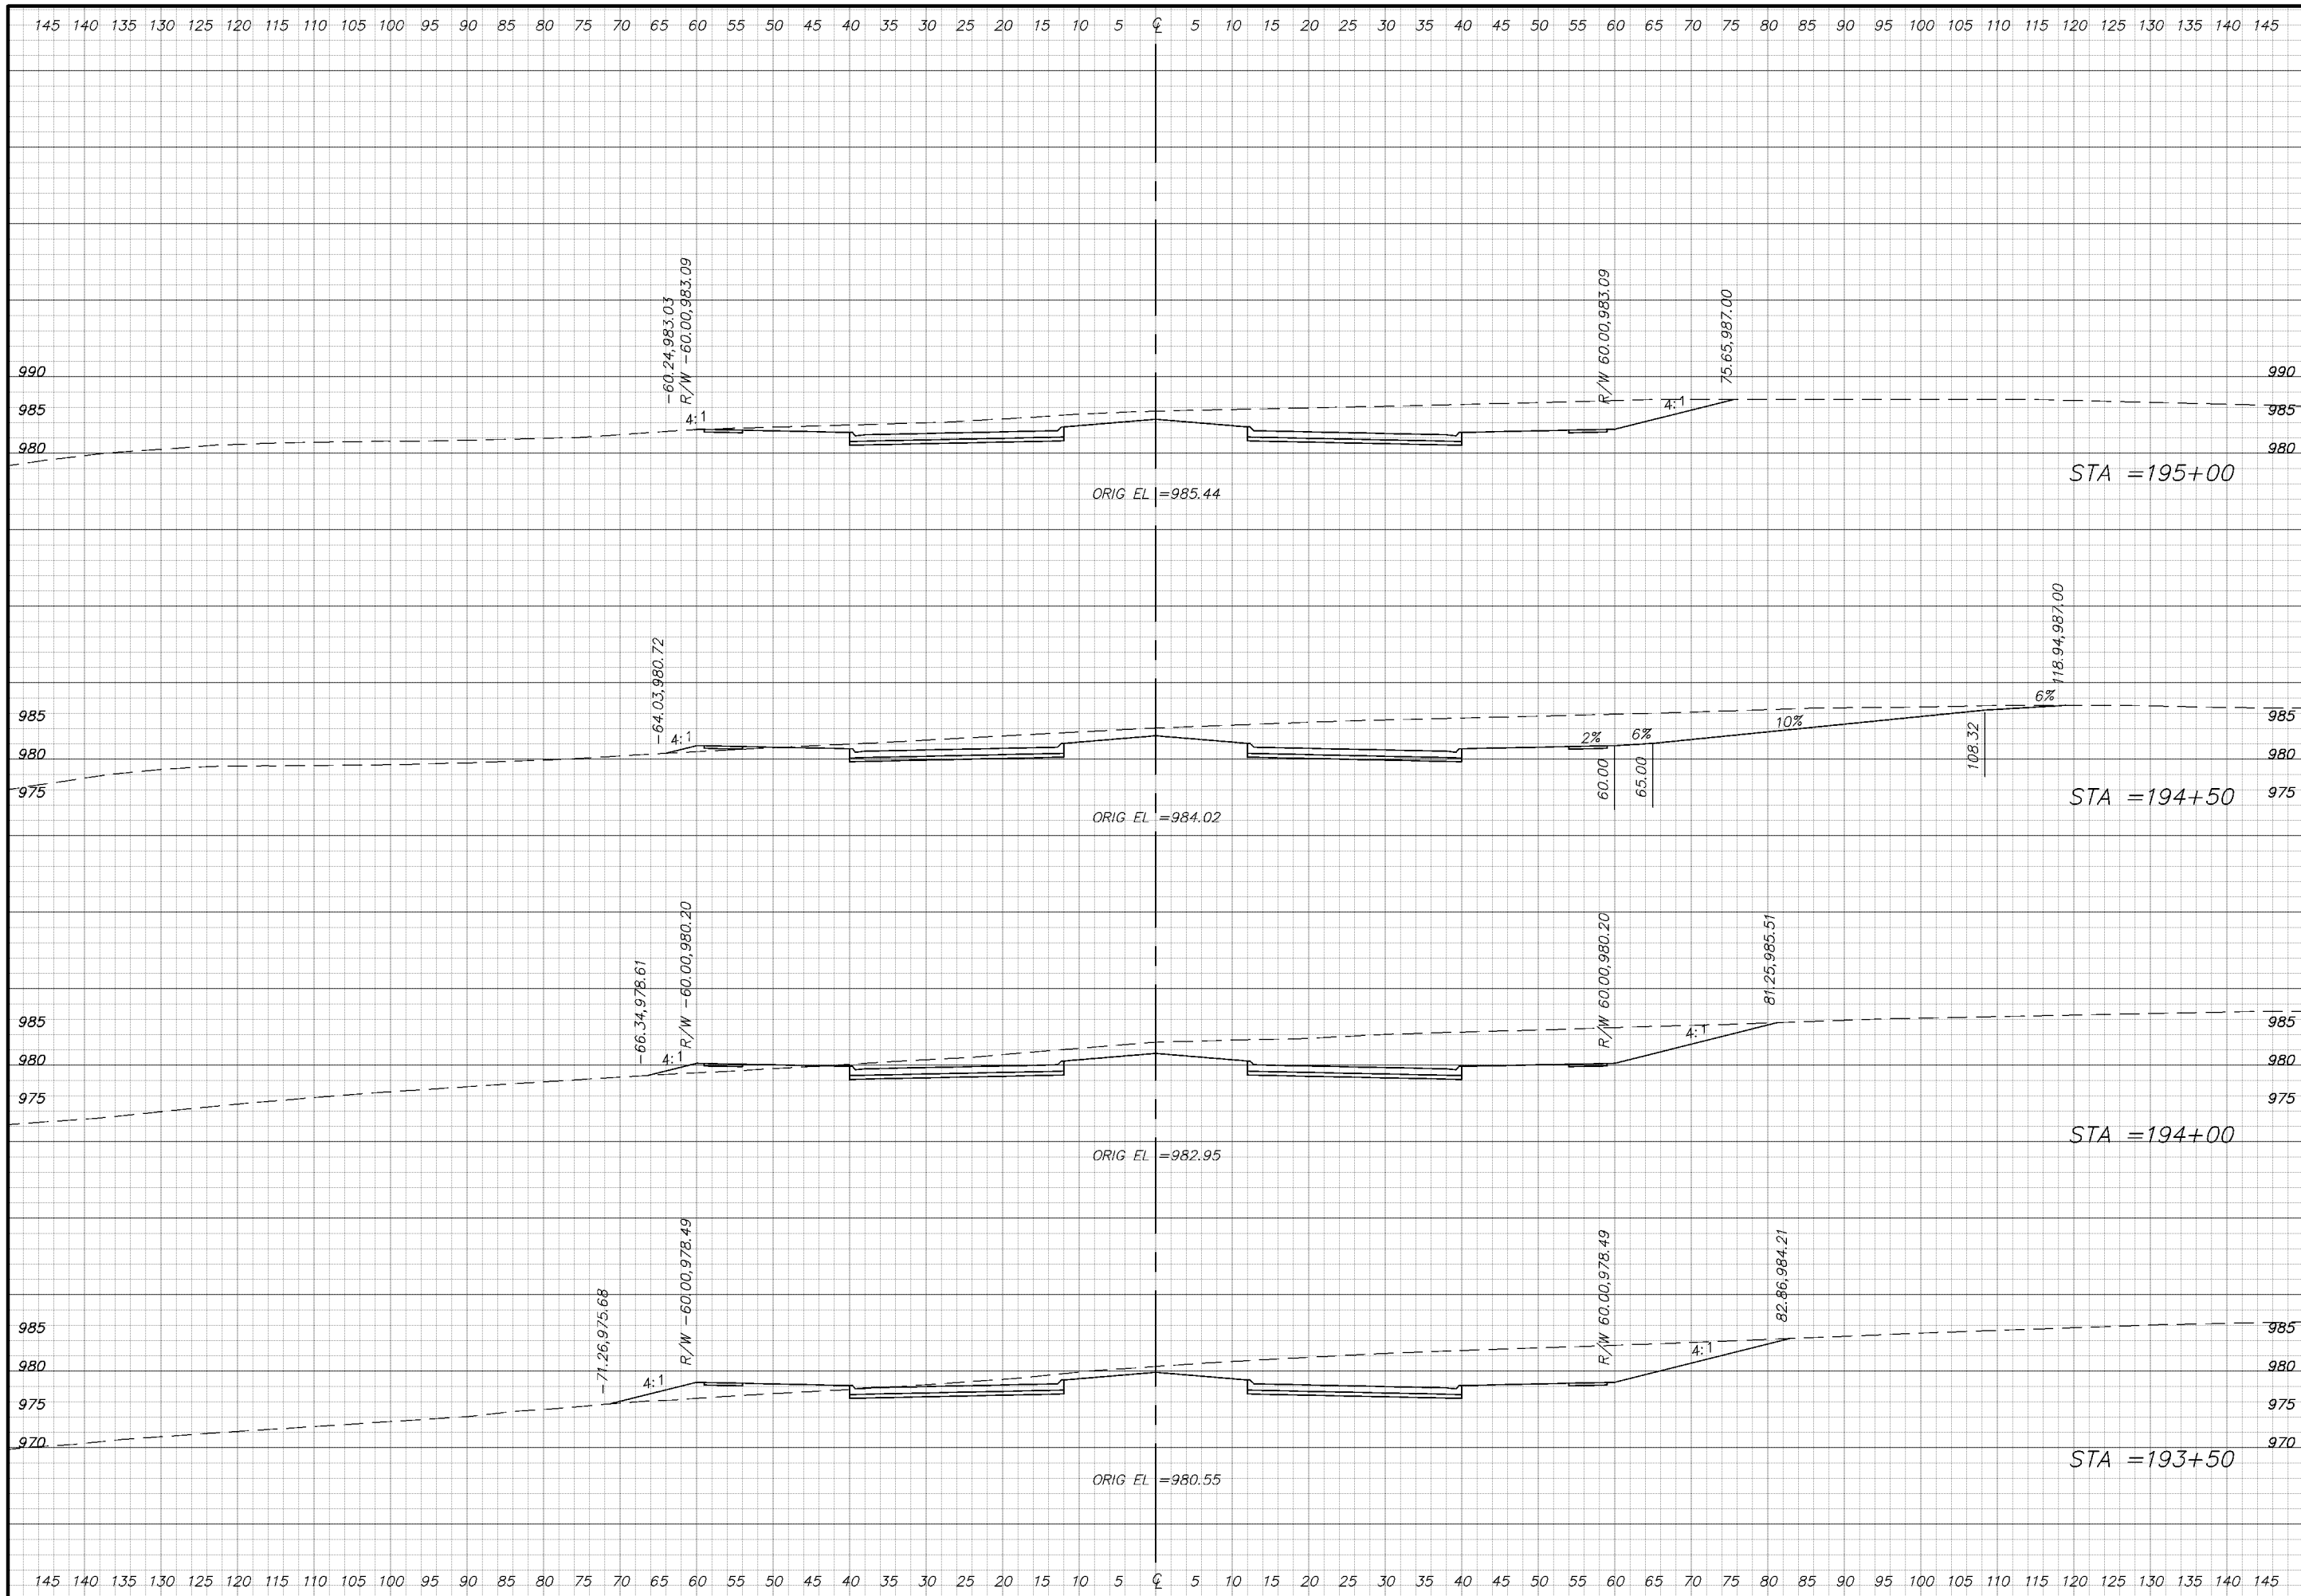


Drawn: Checked: Approved:
 Noted:
 Issued:

7401 West 129th Street, Suite 110
 Overland Park, Kansas 66213
 Phone: 913-239-1100
 Toll Free: 877-527-5488
 Fax: 913-239-1111
 www.affinis.us

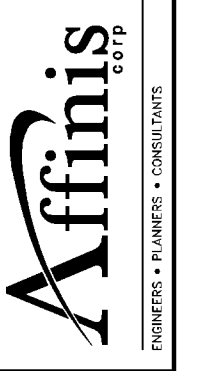

CITY OF OVERLAND PARK, KS
 2003 PRELIMINARY ENGINEERING STUDY
 167TH STREET CROSS SECTIONS

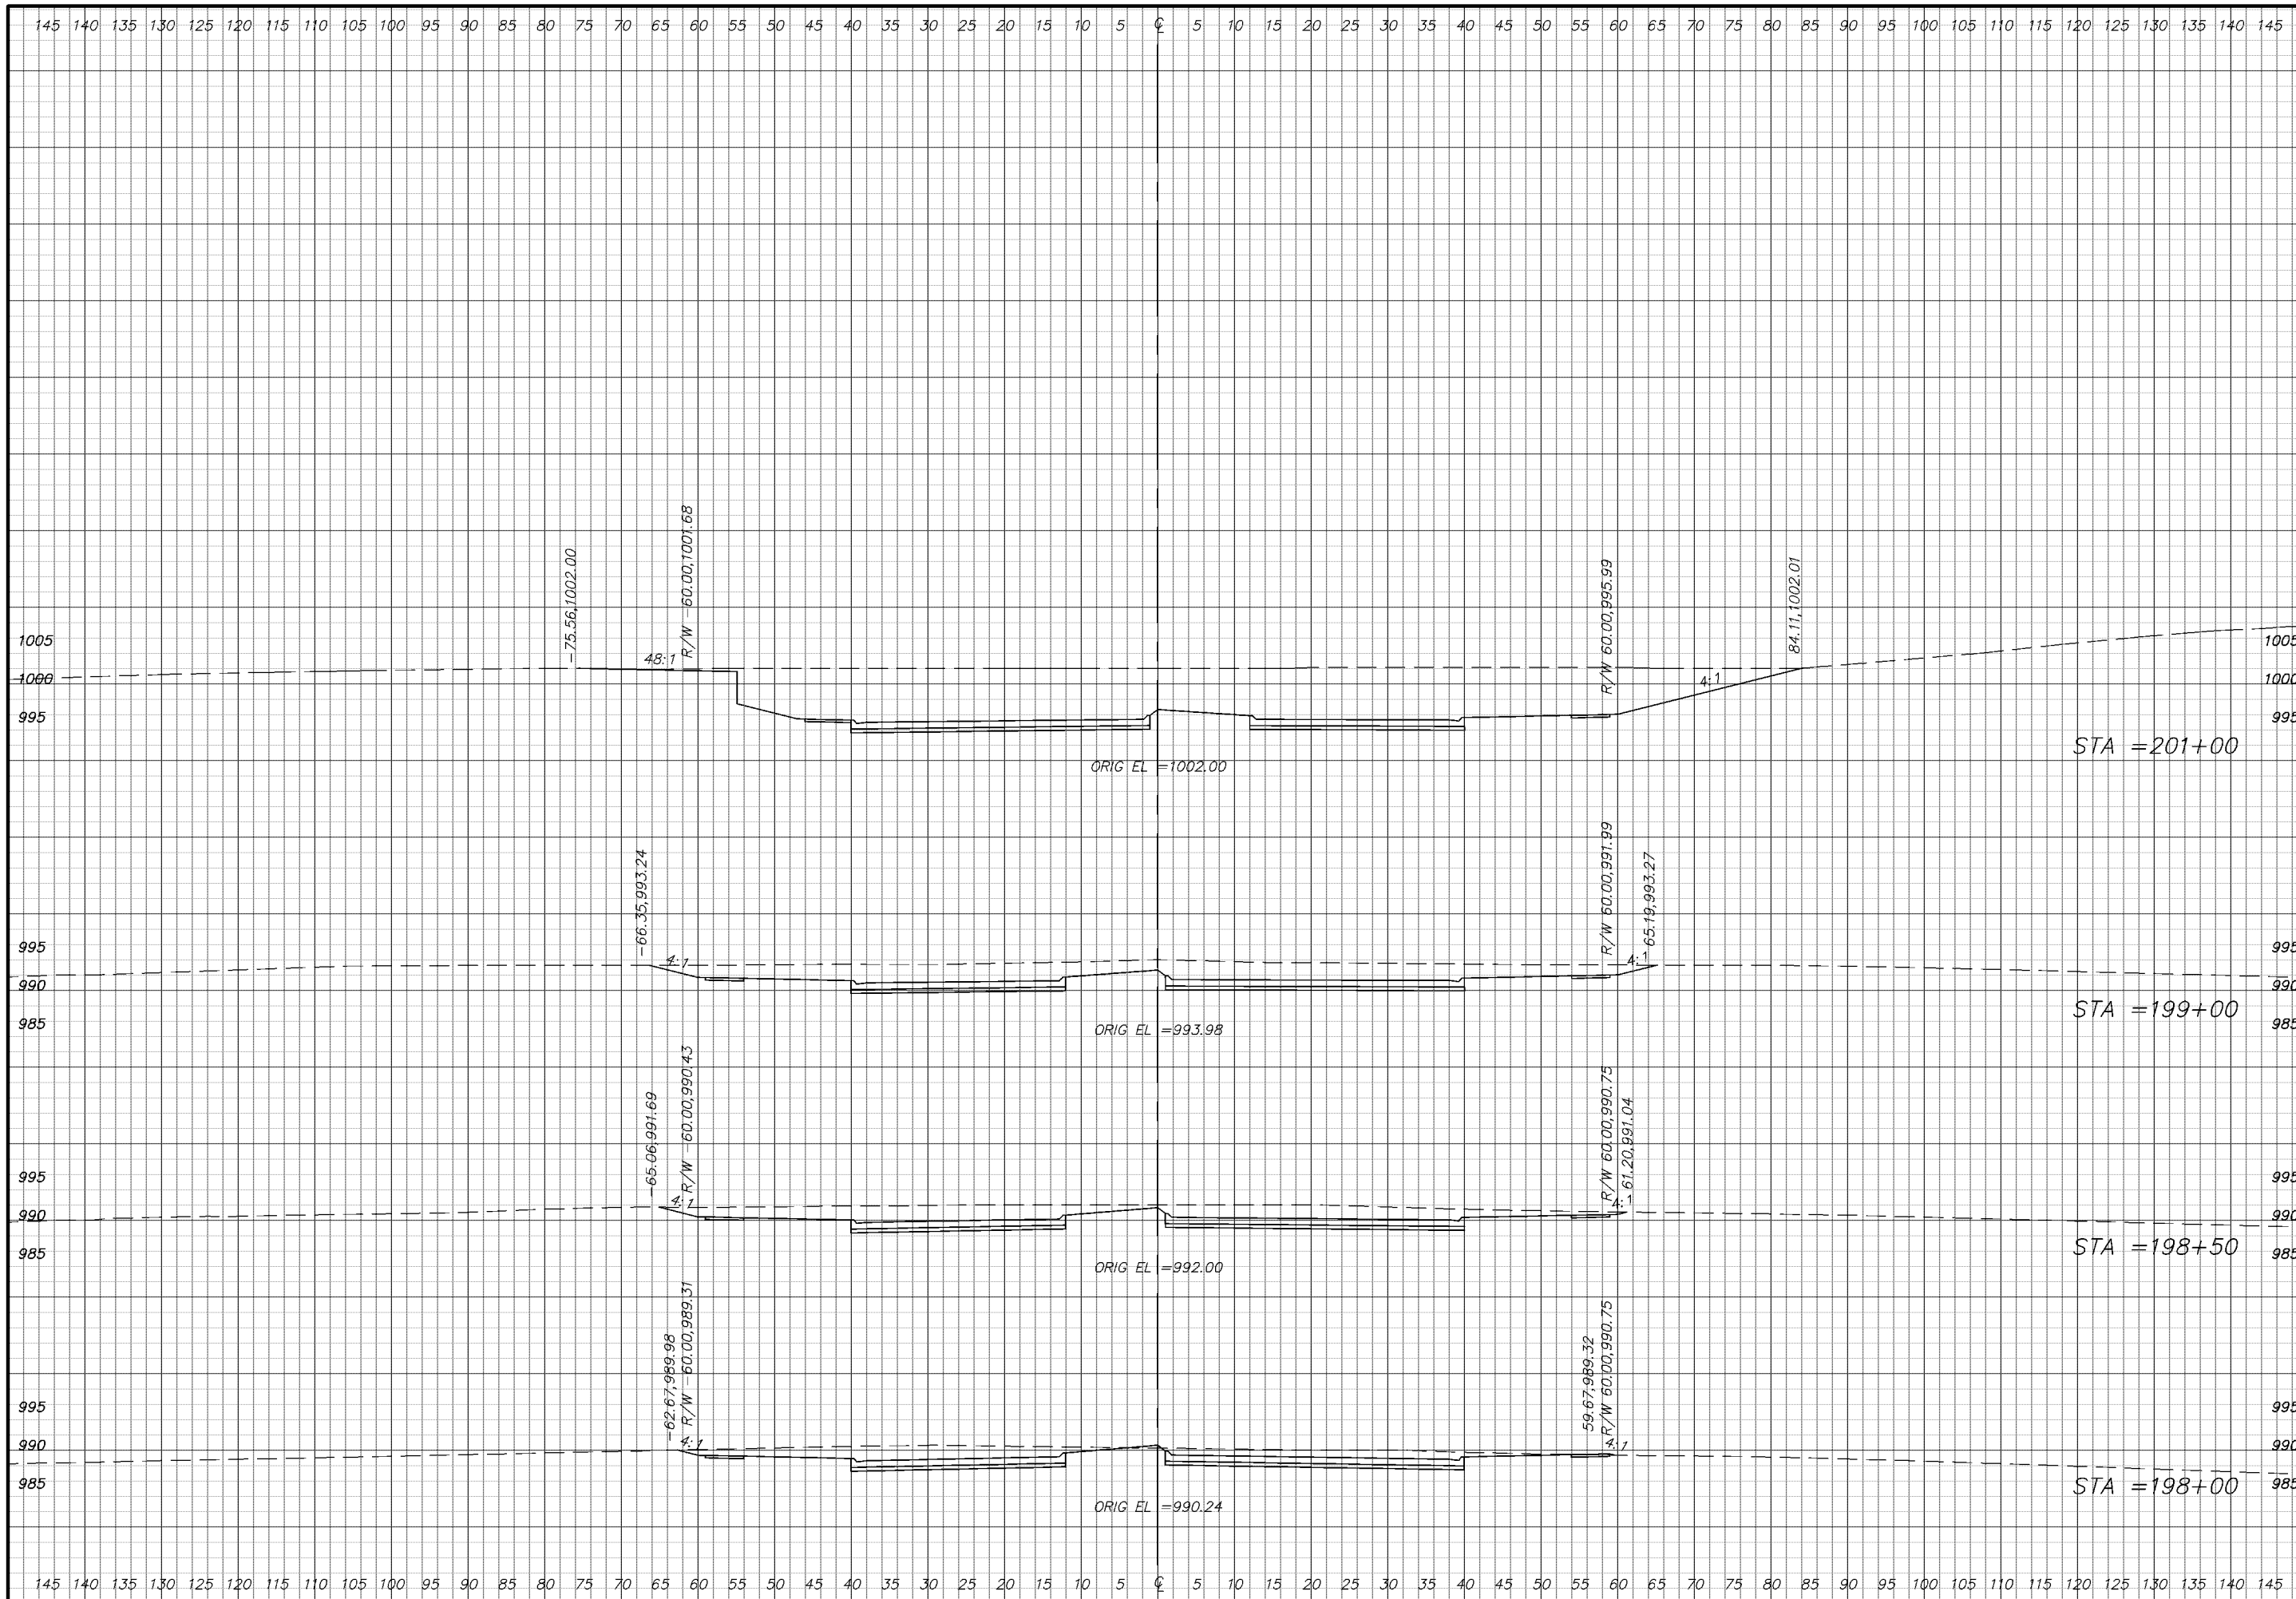

Drawn: Checked: Approved:
 Noted:
 Issued:
 Filemark: Job # 04-0602-0100
 Date: 04/02/03

7401 West 129th Street, Suite 110
 Overland Park, Kansas 66213
 Phone: 913-239-1100
 Toll Free: 877-527-5488
 Fax: 913-239-1111
 www.affinis.us
 Building long-lasting relationships



CITY OF OVERLAND PARK, KS
 2003 PRELIMINARY ENGINEERING STUDY
 167TH STREET CROSS SECTIONS