


Drawn: Checked: Approved:  
 Notes:  
 Issues:  
 Date: 04-08-02-0100  
 Drawn:

7401 West 129th Street, Suite 110  
 Overland Park, Kansas 66213  
 Phone: 913-239-1100  
 Toll Free: 877-527-5488  
 Fax: 913-239-1111  
 www.affinis.us




CITY OF OVERLAND PARK, KS  
 2003 PRELIMINARY ENGINEERING STUDY  
 159TH STREET CROSS SECTIONS

**140**  
 140 OF 338

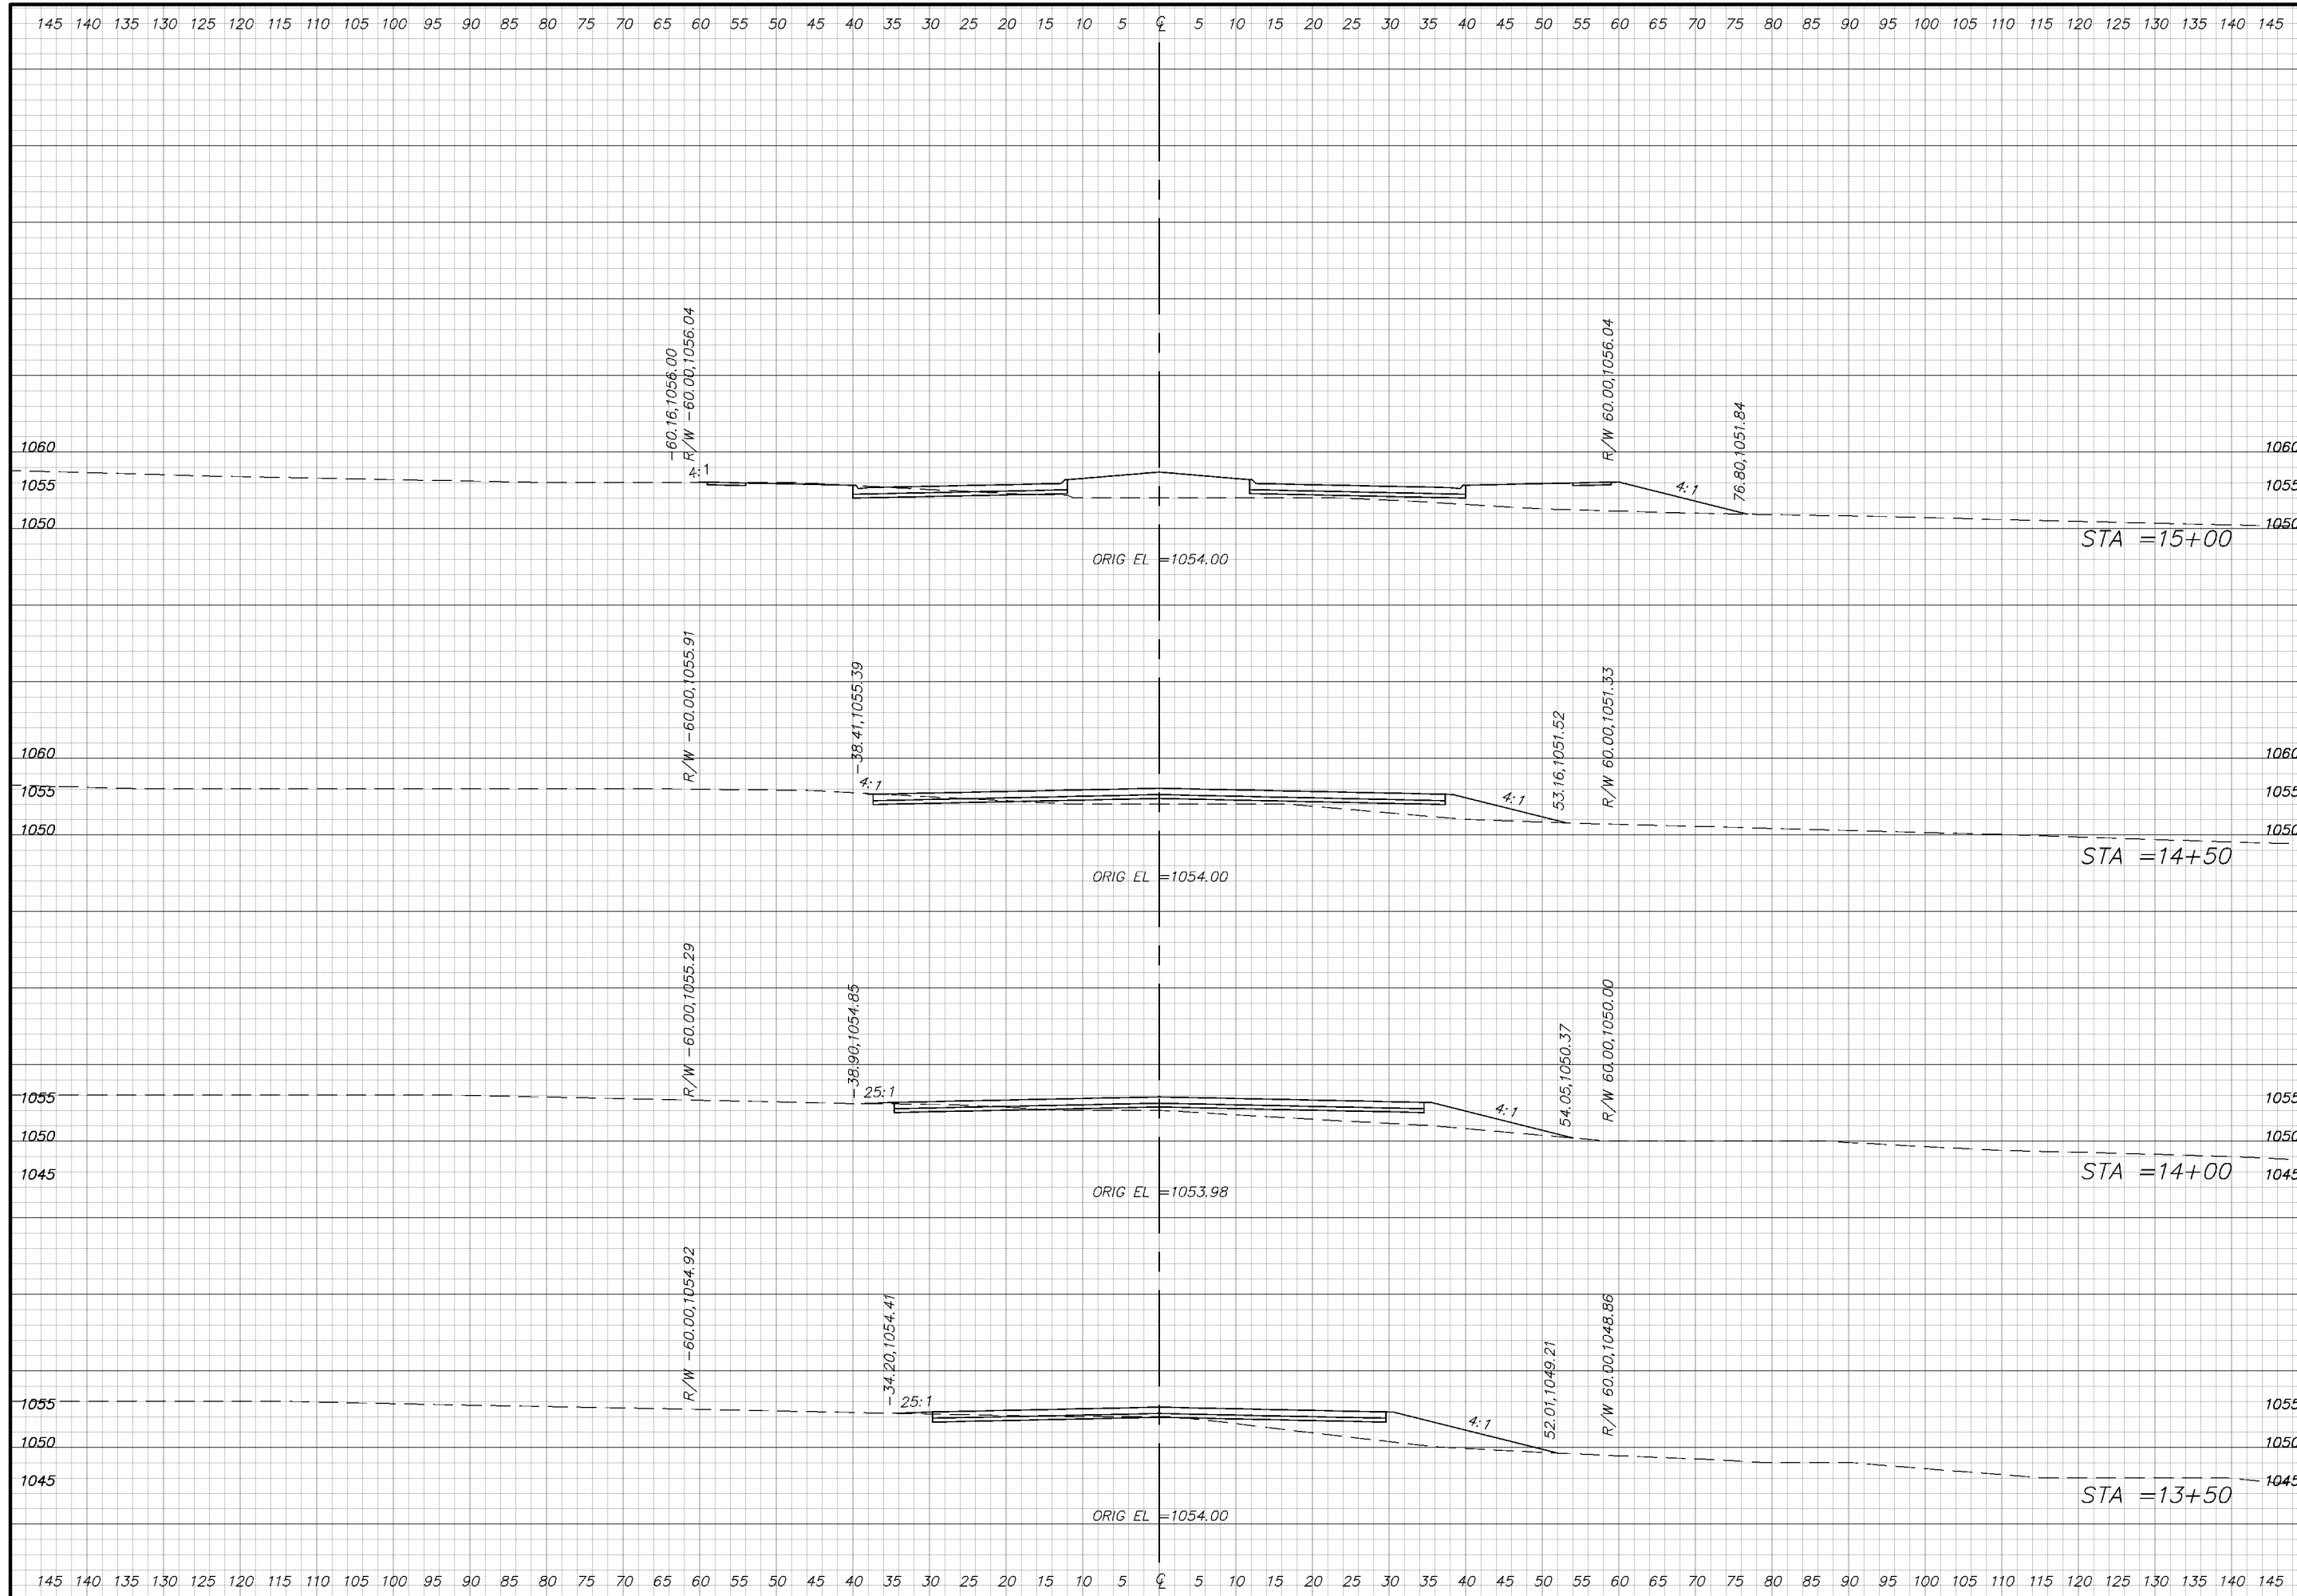


Drawn: Checked/ Approved:  
 Notes:  
 Issues:  
 Date: Job # 04-0892-0100  
 Drawn:

7401 West 129th Street, Suite 110  
 Overland Park, Kansas 66213  
 Phone: 913-239-1100  
 Toll Free: 877-527-5488  
 Fax: 913-239-1111  
 www.affinis.us

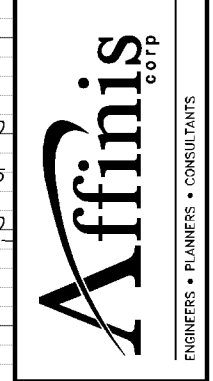


CITY OF OVERLAND PARK, KS  
 2003 PRELIMINARY ENGINEERING STUDY  
 159TH STREET CROSS SECTIONS

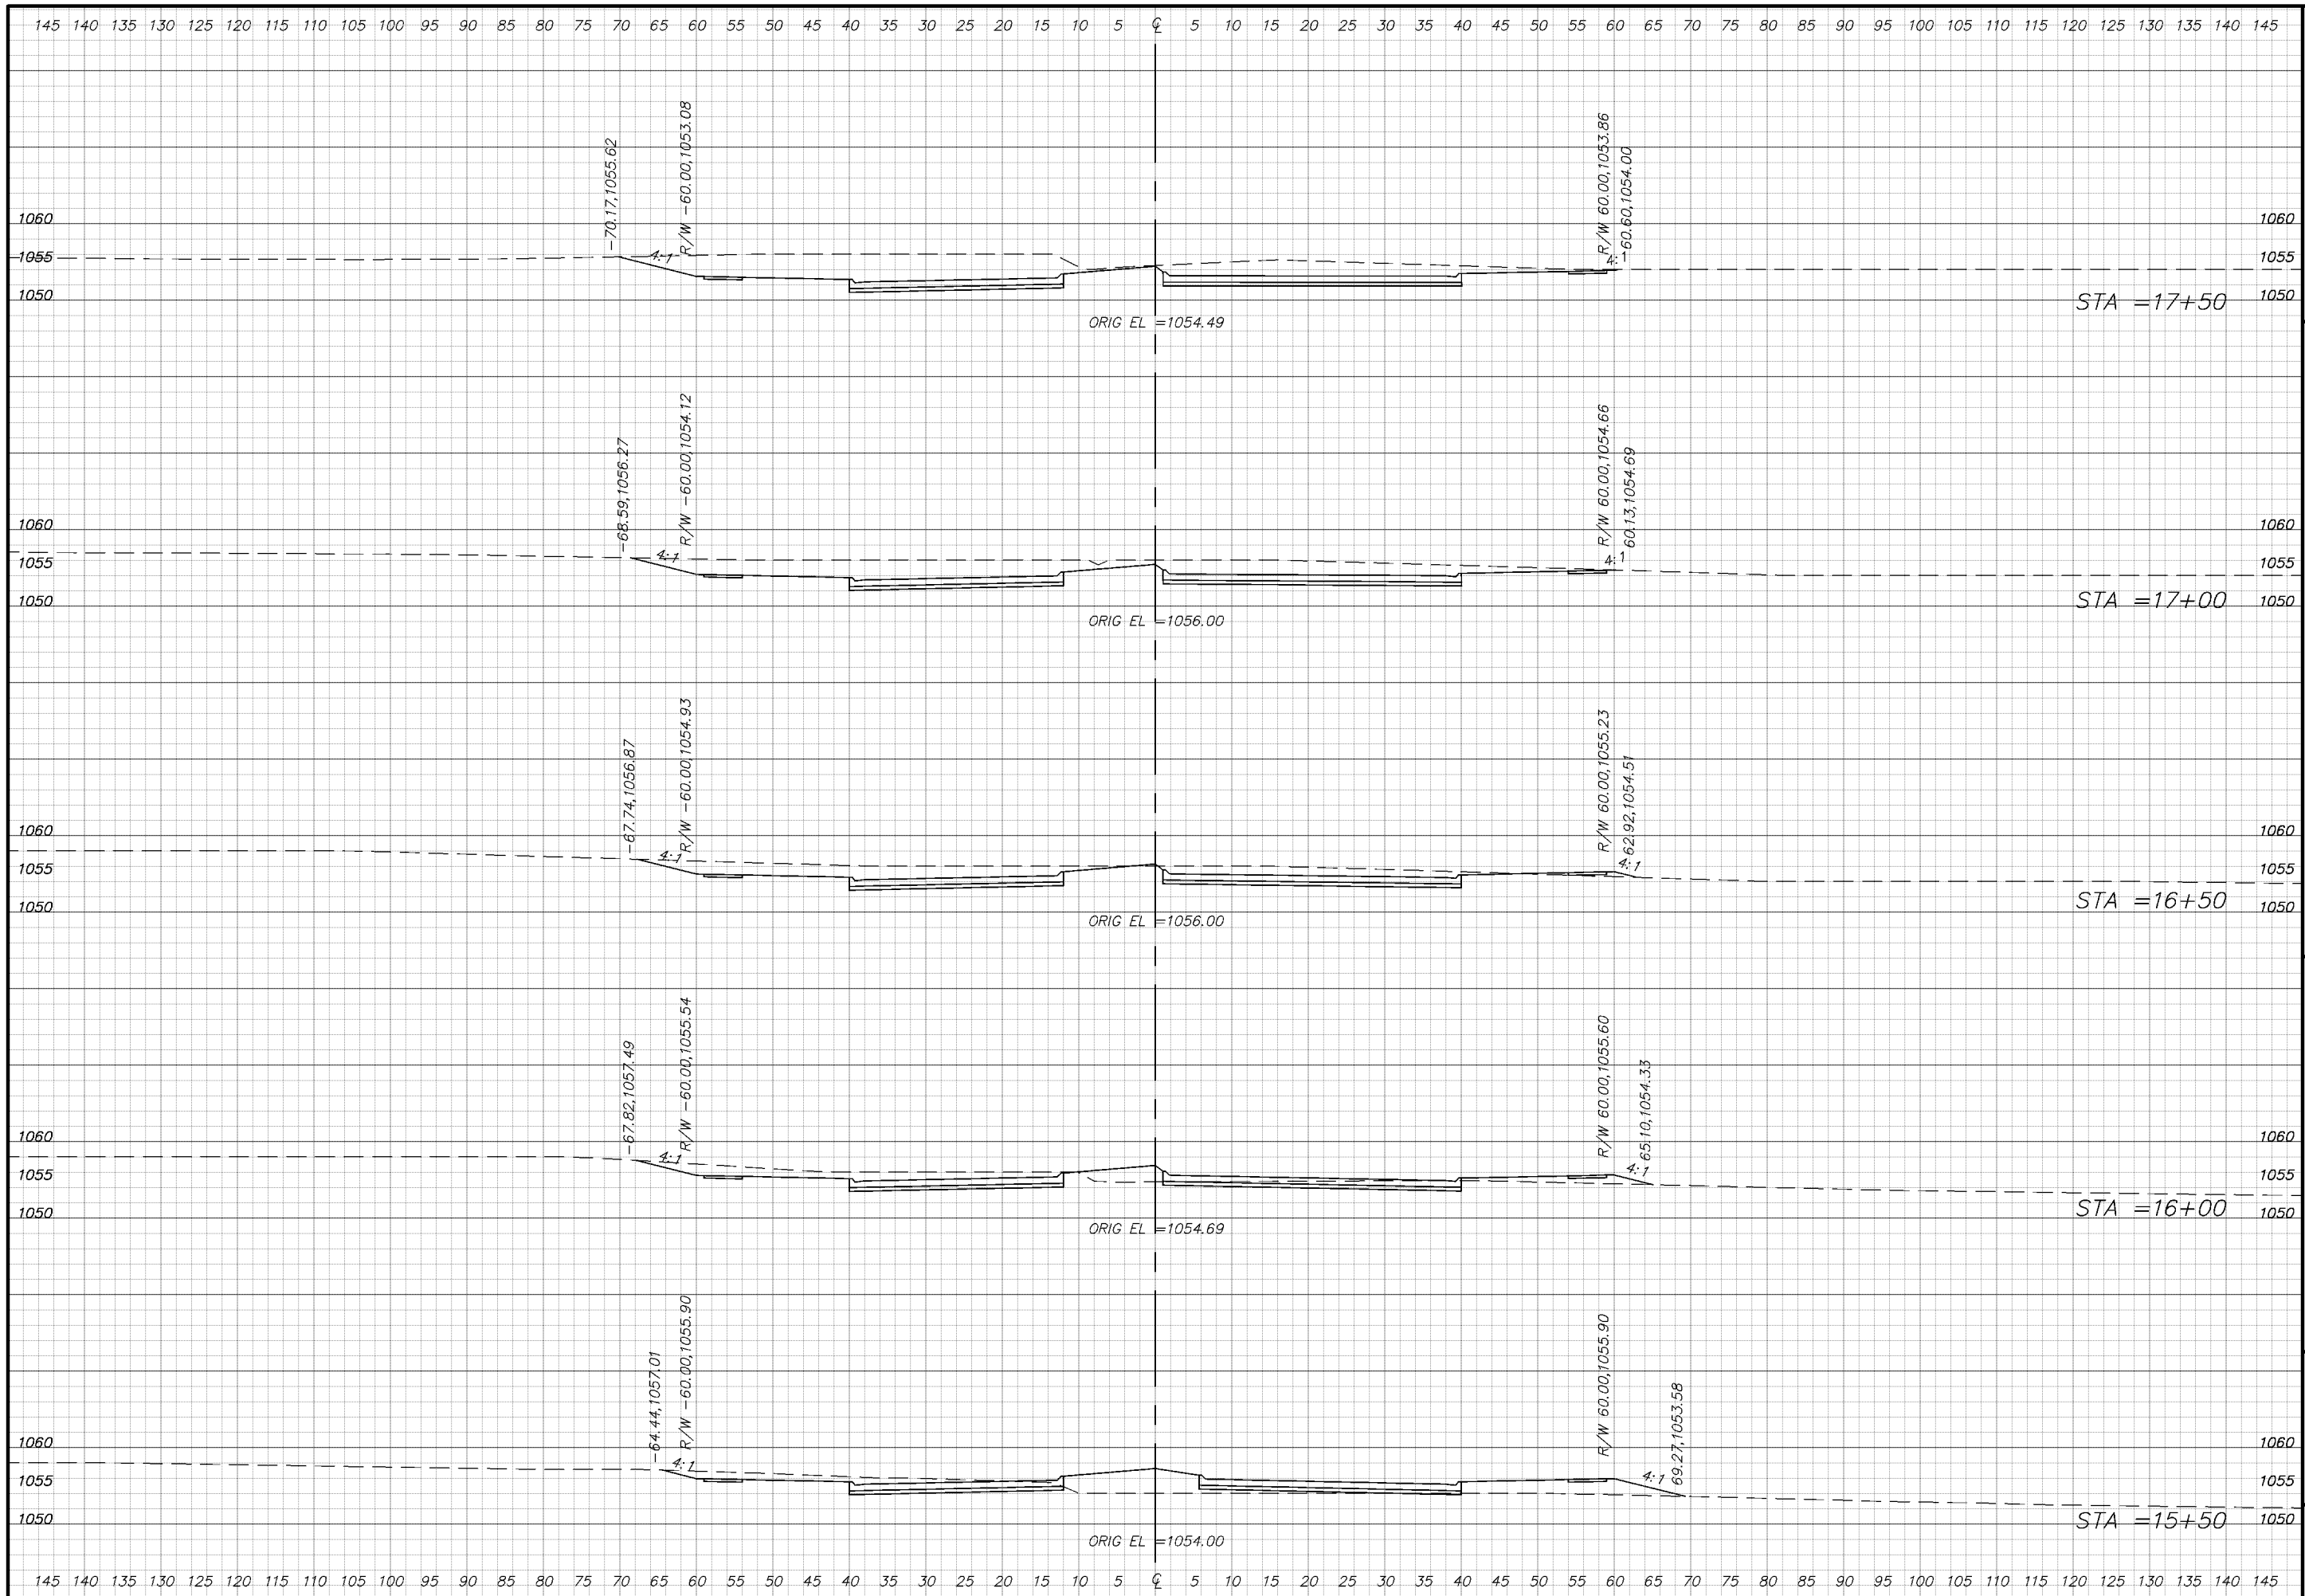

Drawn: Checked: Approved:  
 Notes:  
 Issues:  
 7401 West 129th Street, Suite 110  
 Overland Park, Kansas 66213  
 Phone: 913-239-1100  
 Toll Free: 877-527-5488  
 Fax: 913-239-1111  
 www.affinis.us  
**Affinis** corp  
 ENGINEERS • PLANNERS • CONSULTANTS  
 Building long-lasting relationships  
 ©

CITY OF OVERLAND PARK, KS  
 2003 PRELIMINARY ENGINEERING STUDY  
 159TH STREET CROSS SECTIONS

**142**  
 142 OF 338

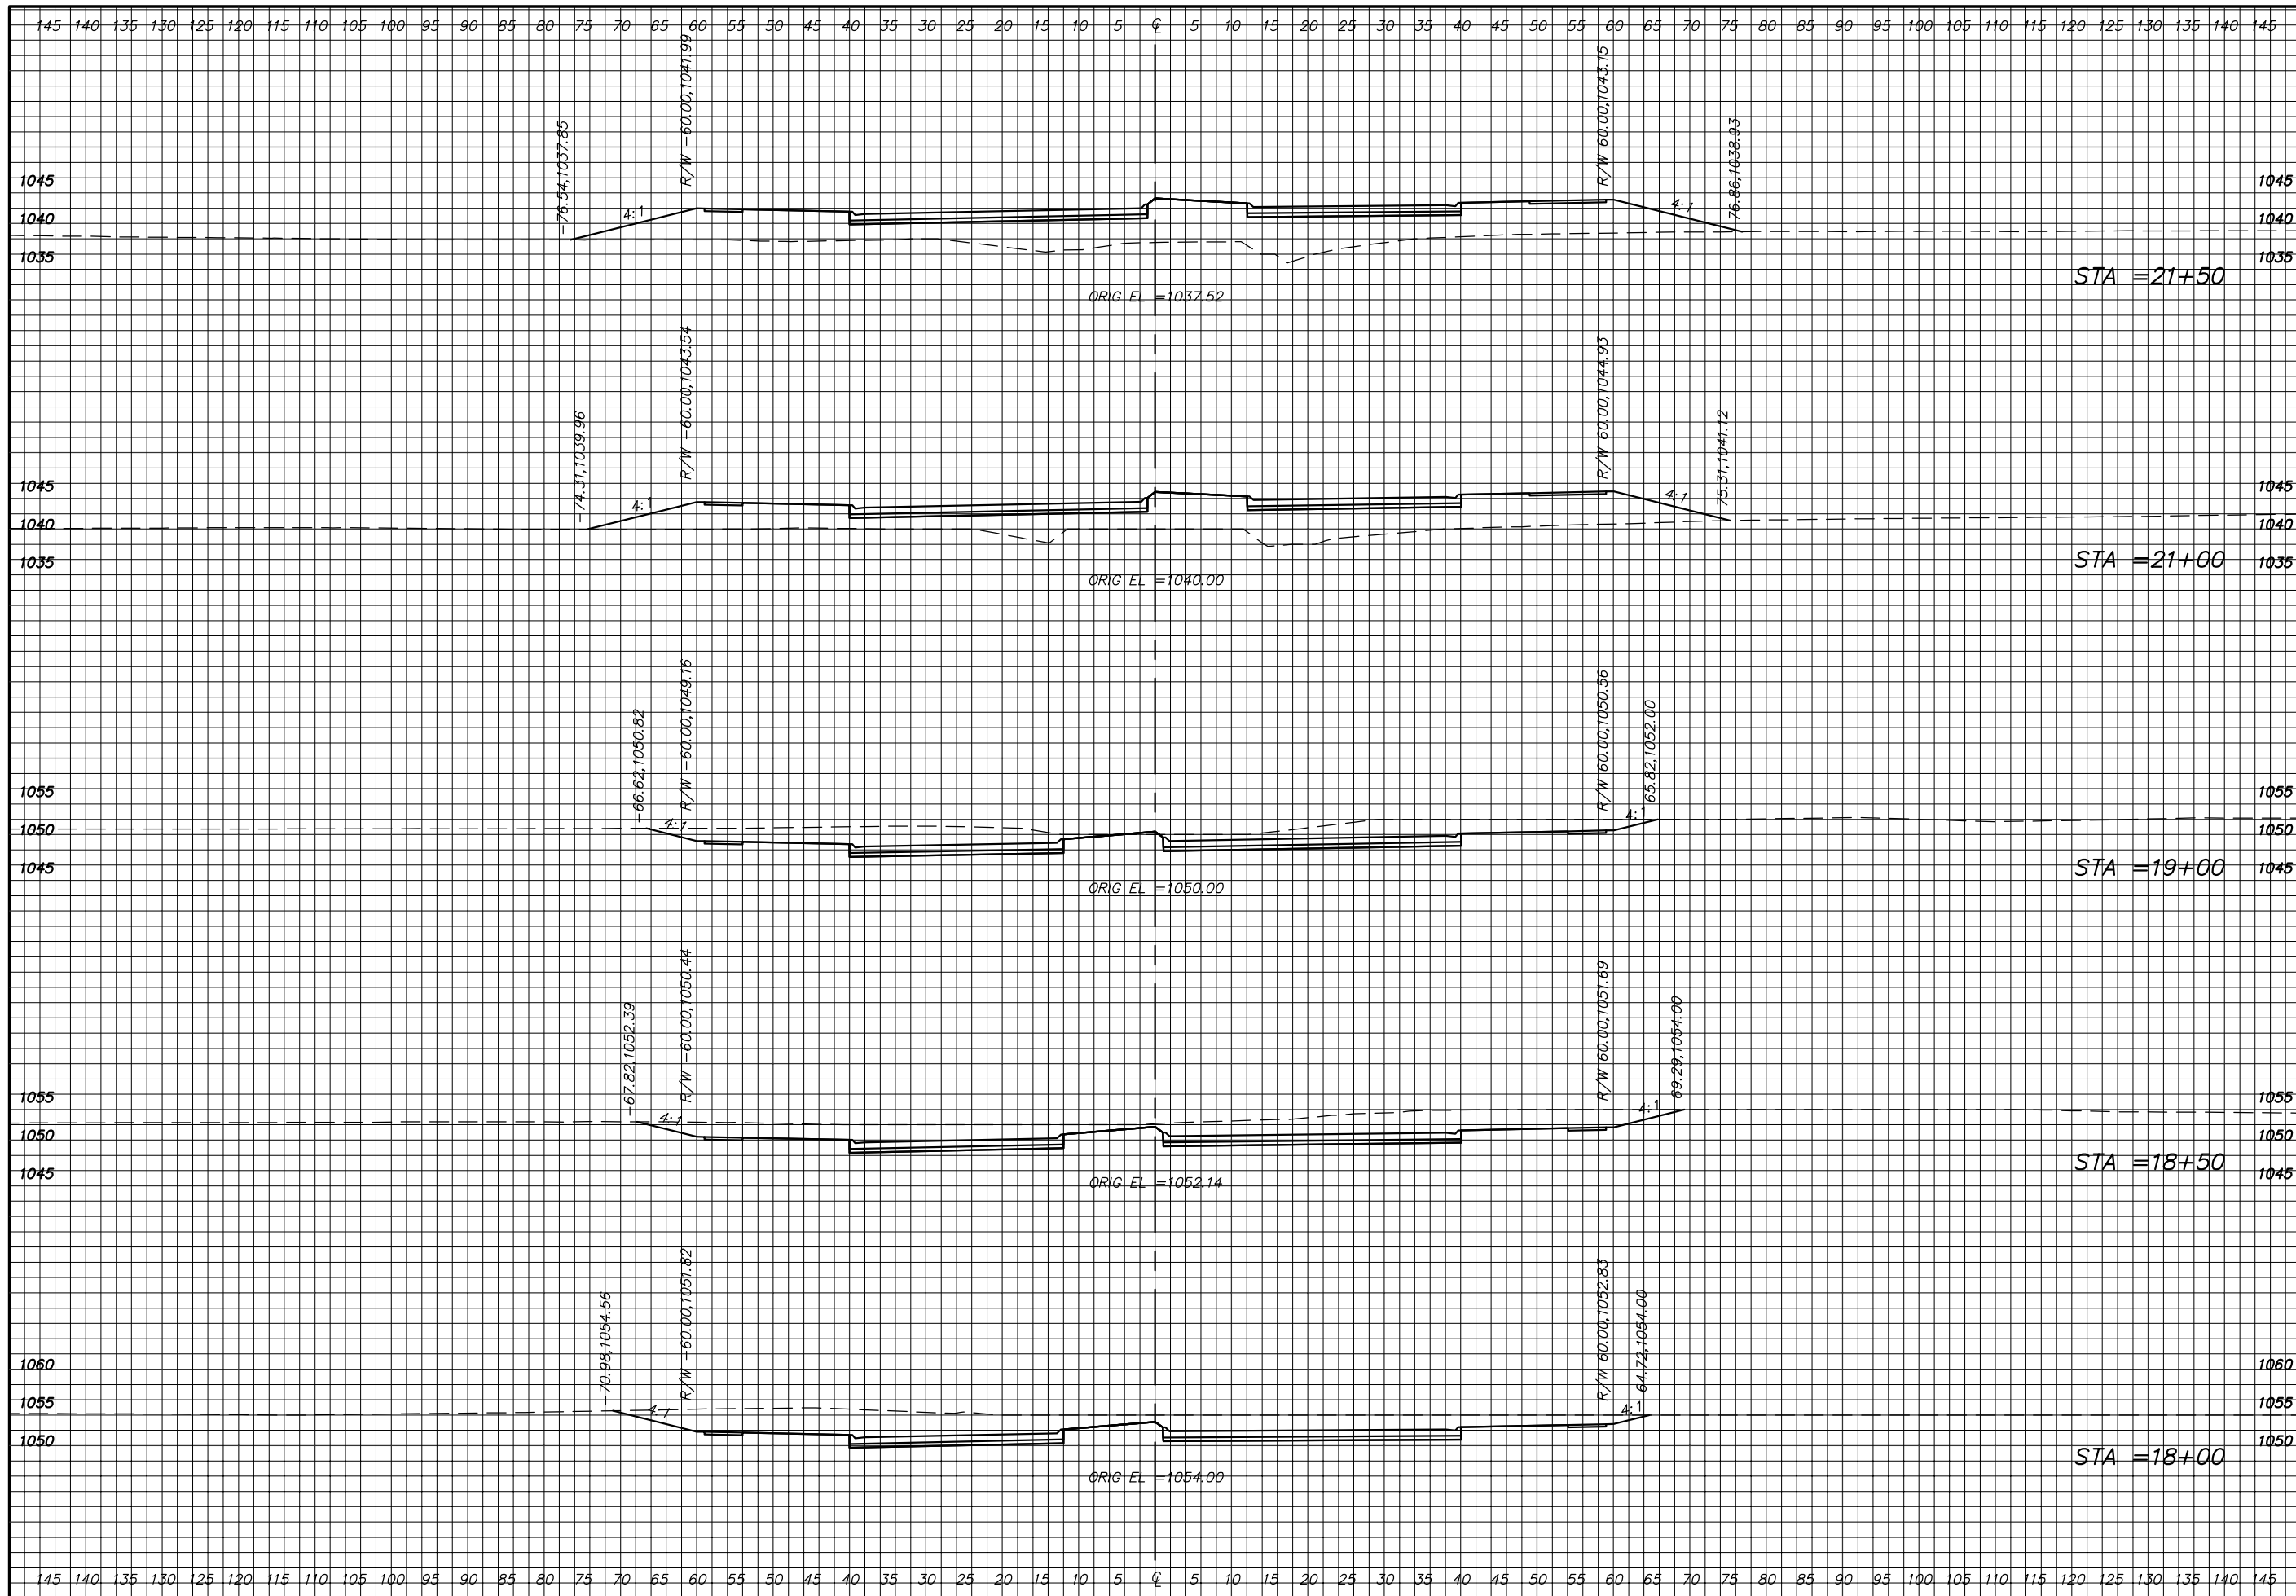

Drawn: Checked: Approved:

Notes:

Issue:

7401 West 129th Street, Suite 110  
Overland Park, Kansas 66213  
Toll Free: 877-527-5468  
Phone: 913-239-1100  
Fax: 913-239-1111  
www.affinis.us

**Affinis**  
CORP


ENGINEERS • PLANNERS • CONSULTANTS

CITY OF OVERLAND PARK, KS  
2003 PRELIMINARY ENGINEERING STUDY  
159TH STREET CROSS SECTIONS

**143**  
143 OF 338

Filename: Job # 04-0692-0100  
Drawer:

Building long-lasting relationships

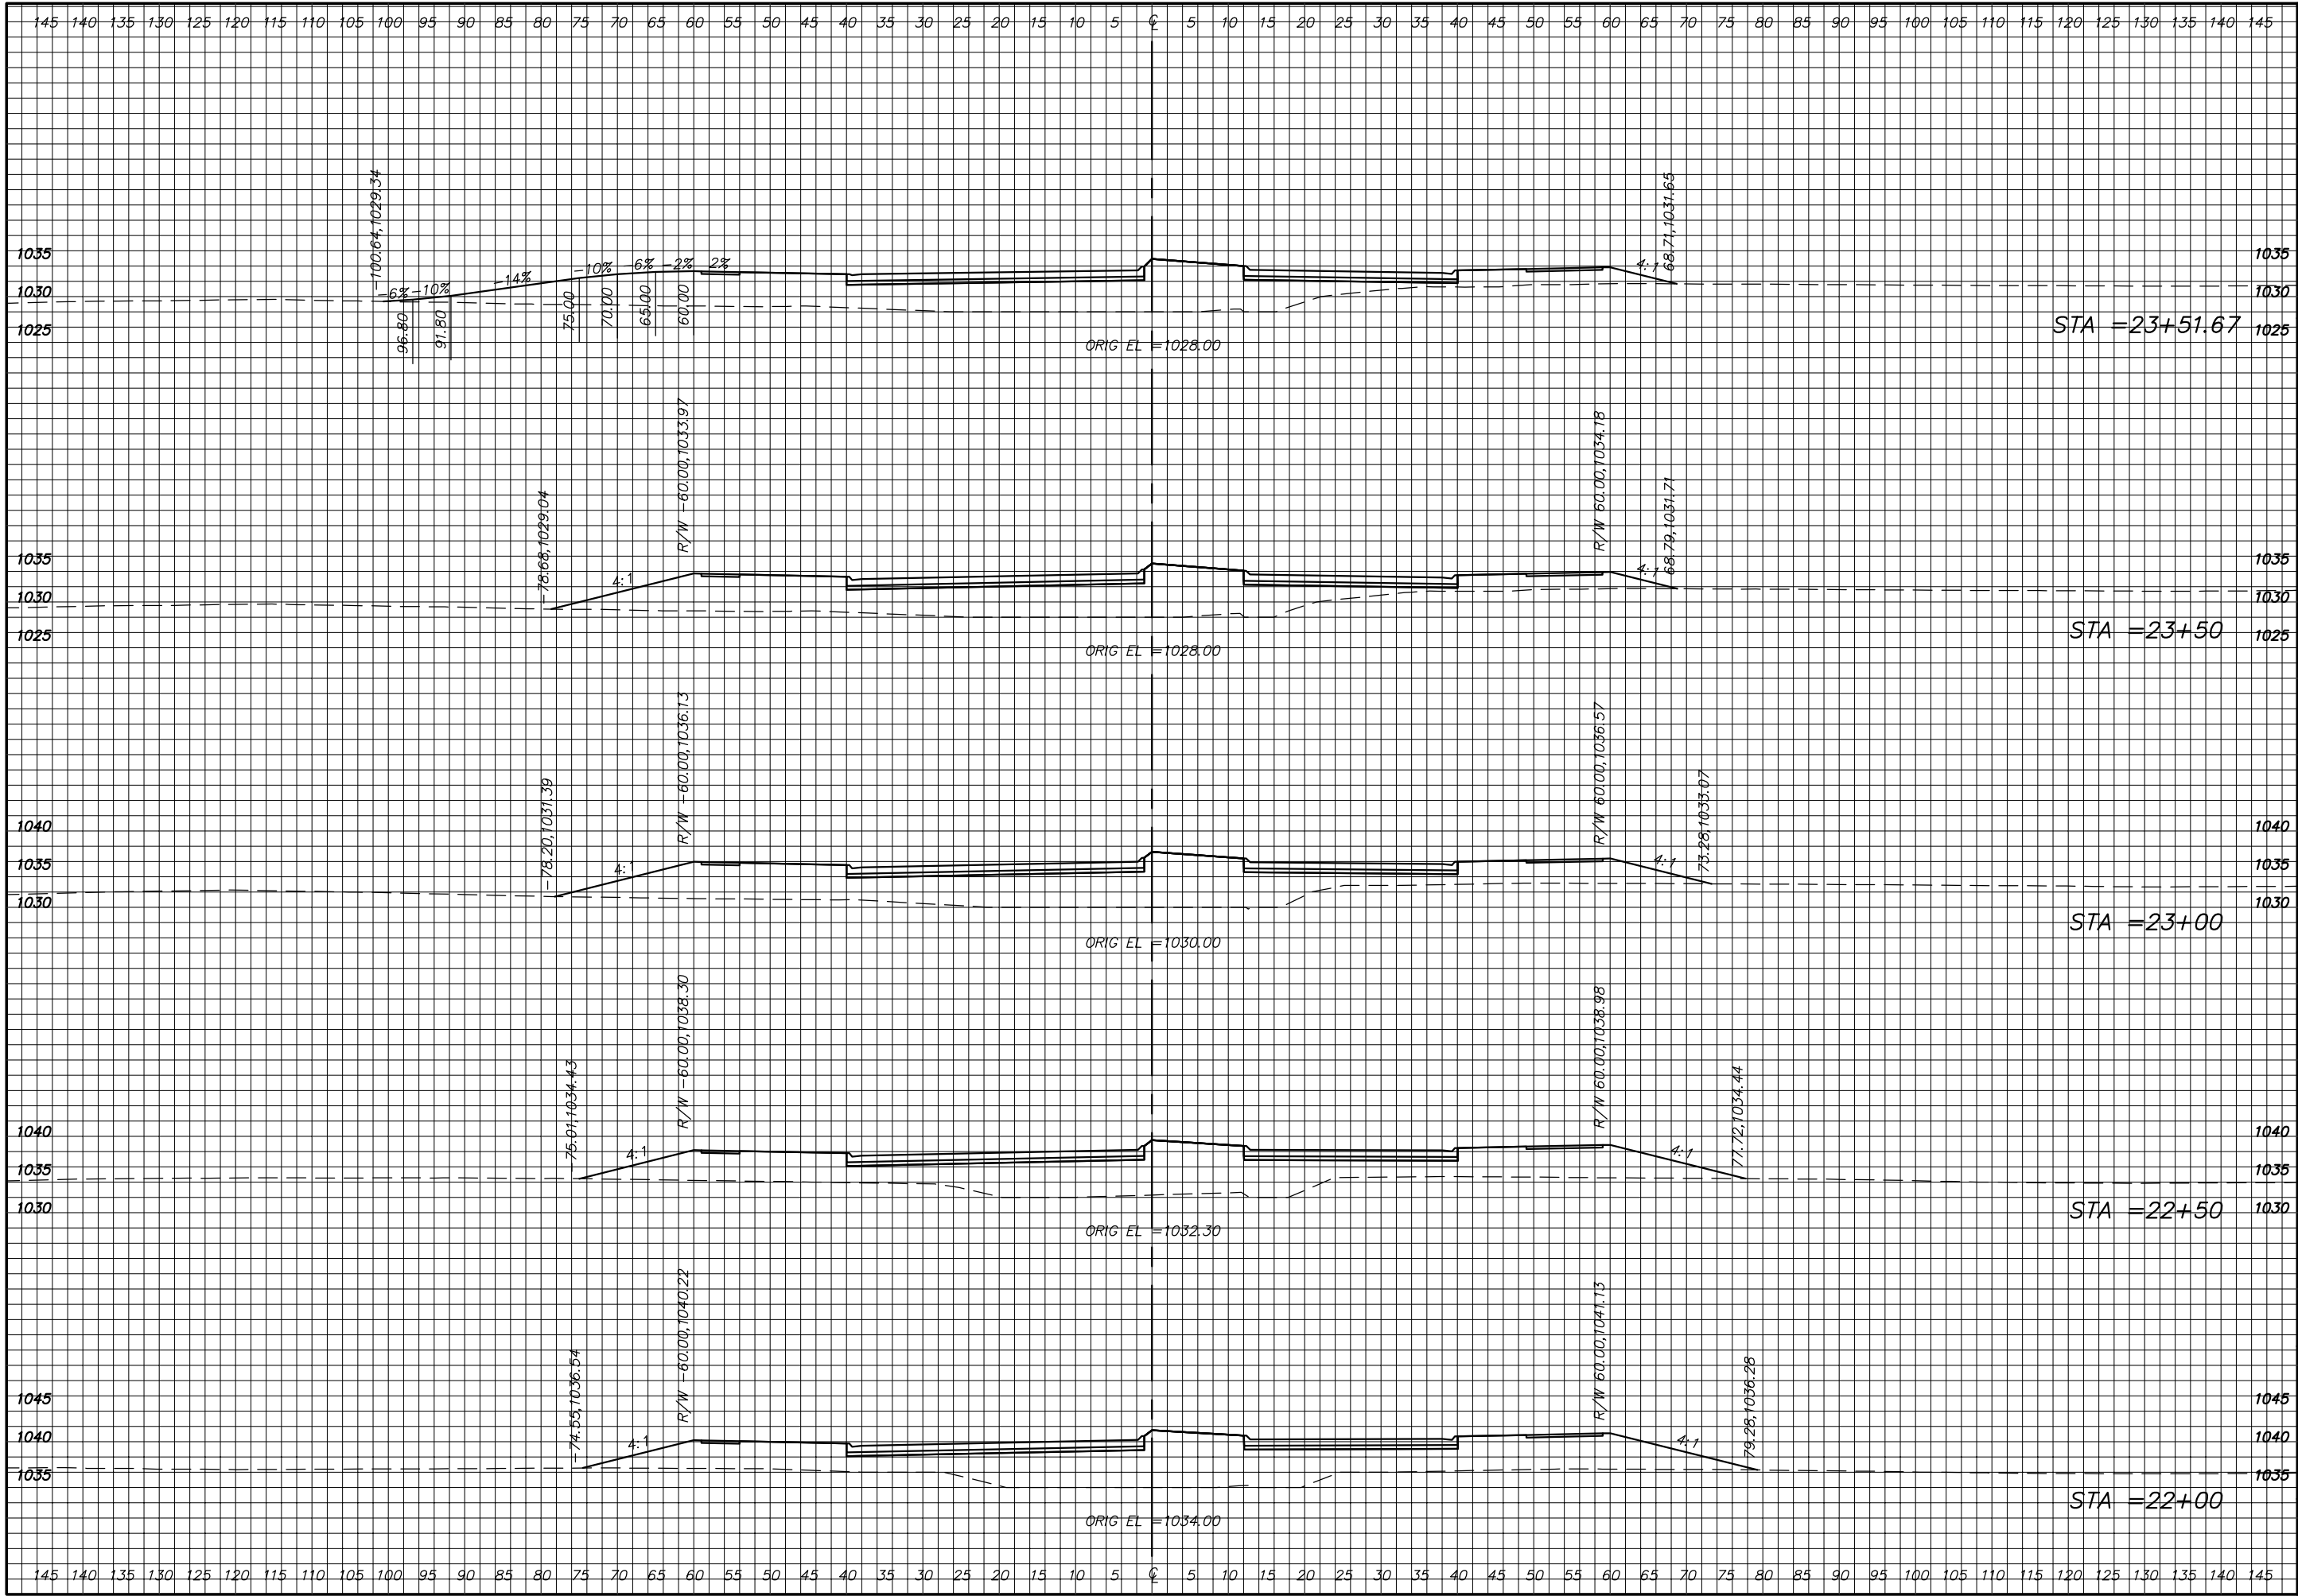


Drawn: Checked: Approved:  
 Issued: Notes:  
 Filename: Job # 04-0692-0100  
 Drawn:

7401 West 129th Street, Suite 110  
 Overland Park, Kansas 66213  
 Phone: 913-239-1100  
 Toll Free: 877-527-5468  
 Fax: 913-239-1111  
 www.affinis.us



CITY OF OVERLAND PARK, KS  
 2003 PRELIMINARY ENGINEERING STUDY  
 159TH STREET CROSS SECTIONS

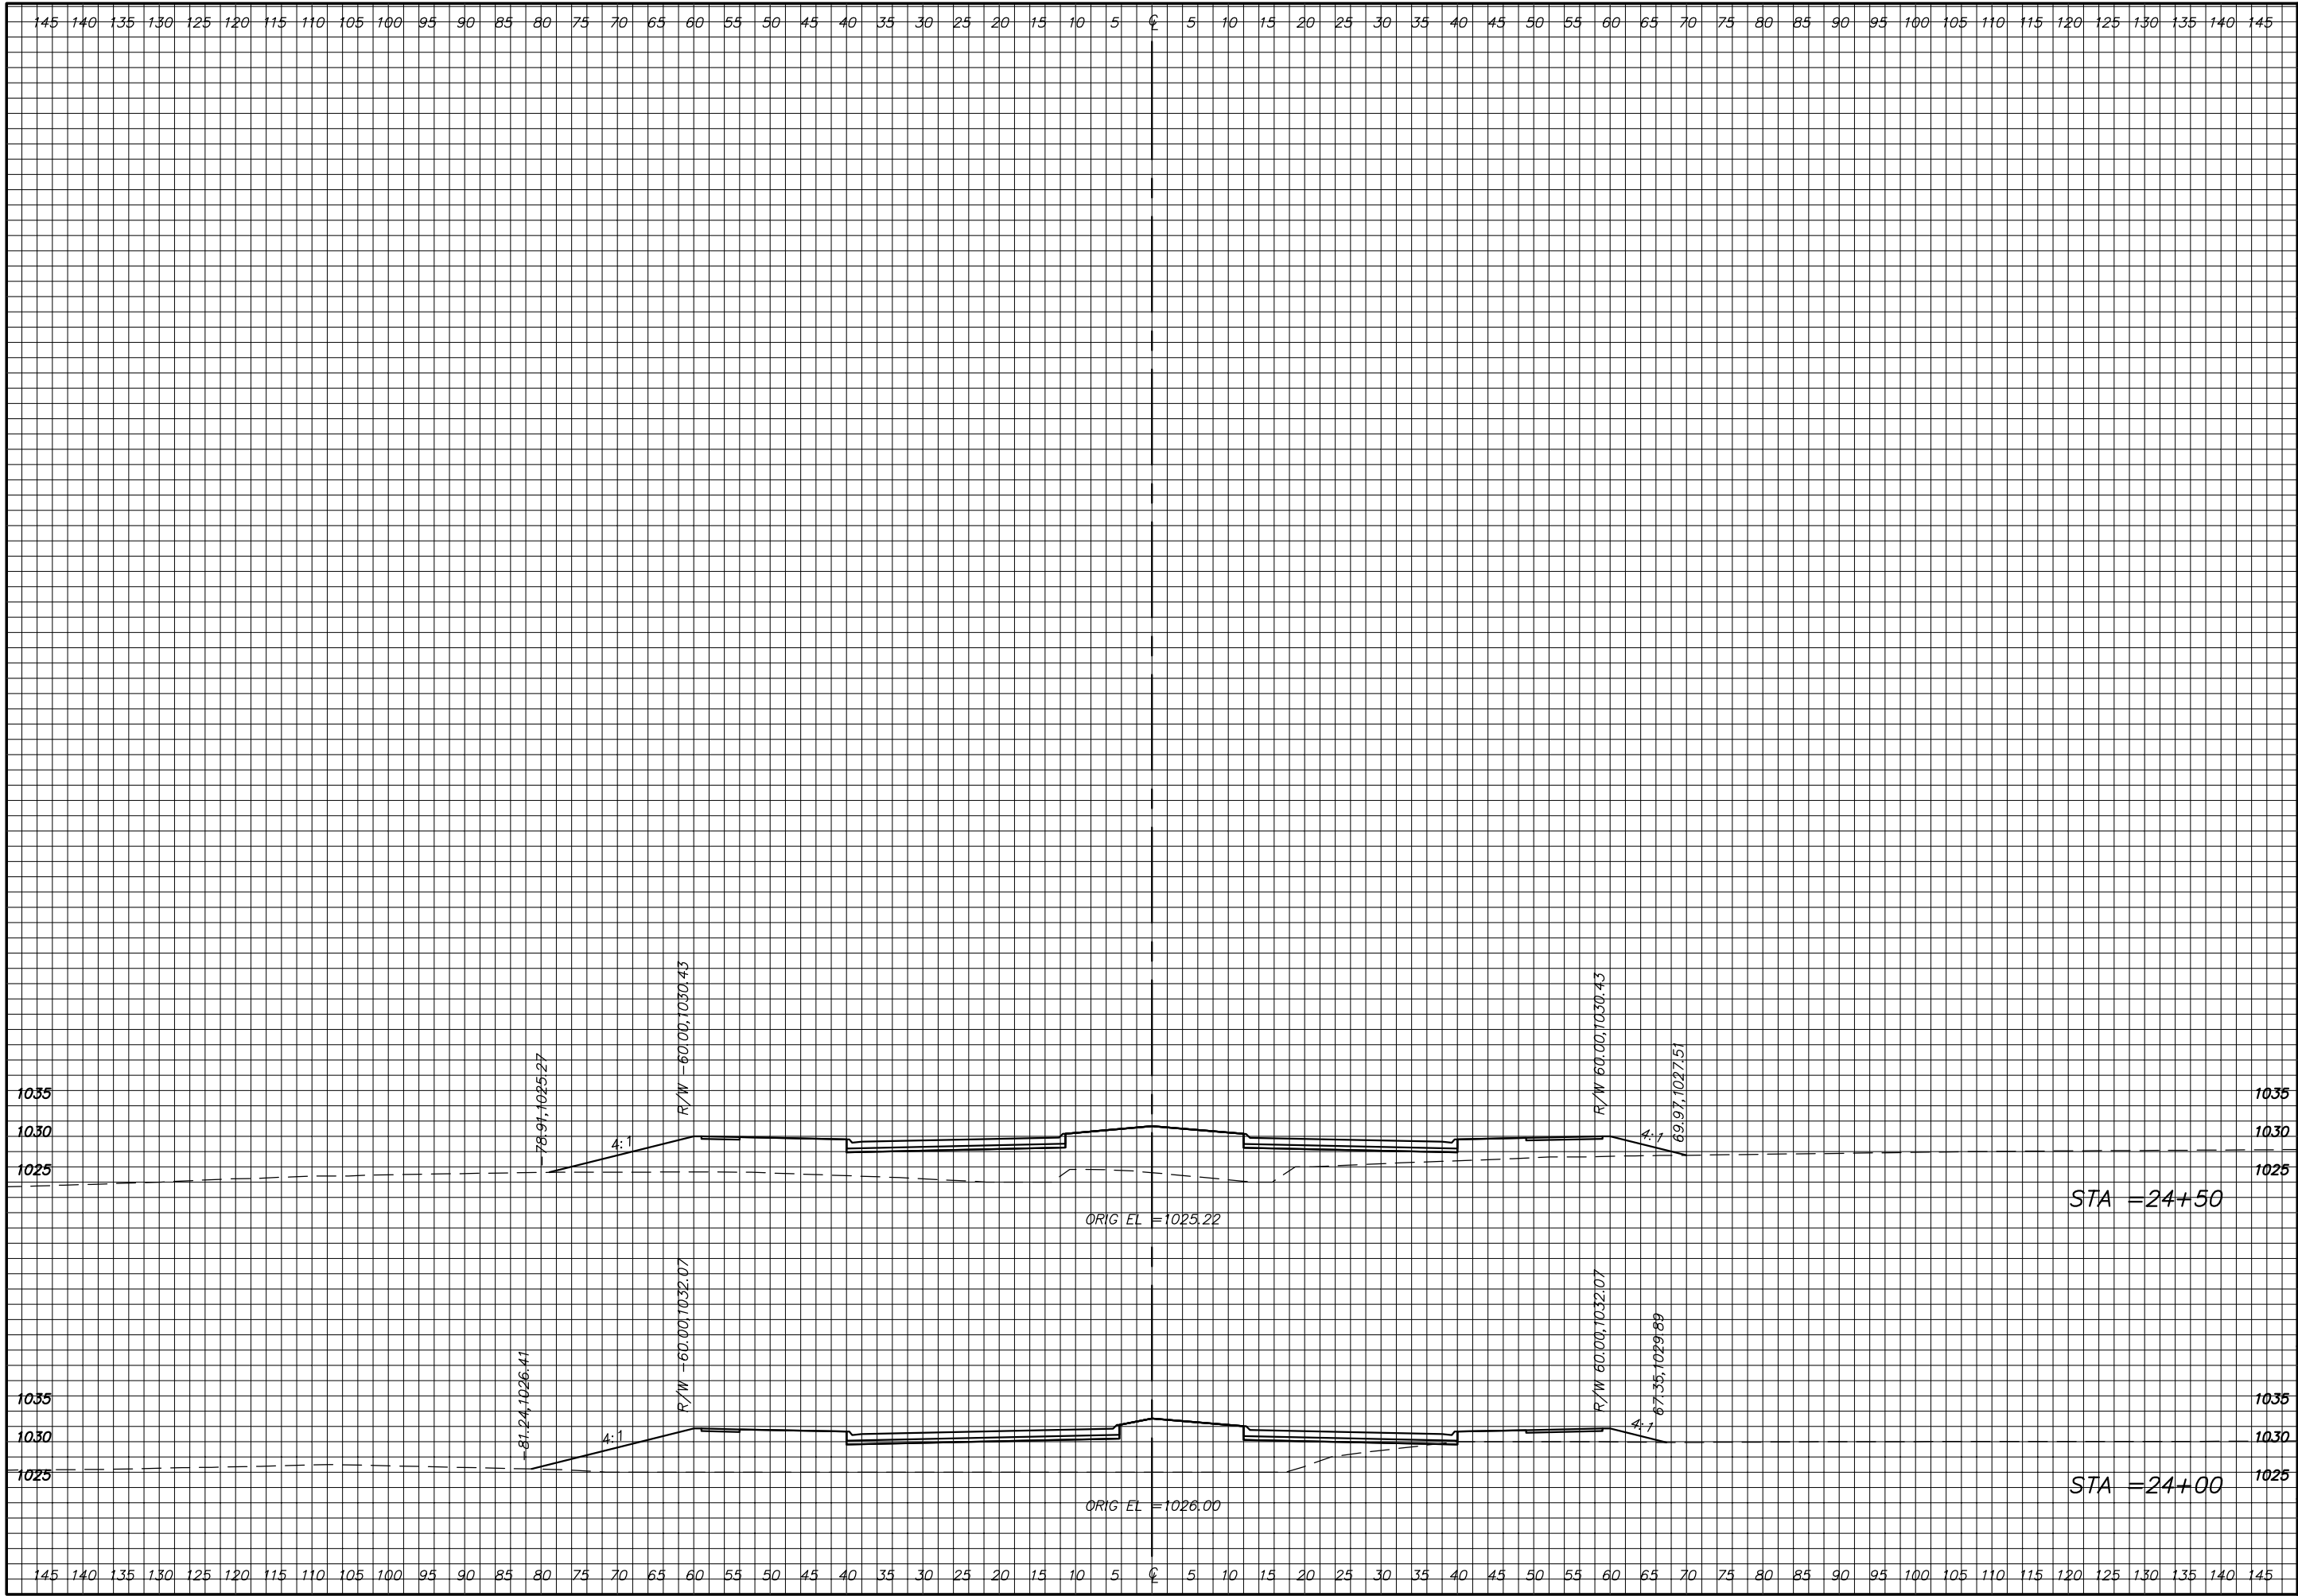

Issued: \_\_\_\_\_  
 Notes: \_\_\_\_\_  
 Drawn: \_\_\_\_\_  
 Checked: \_\_\_\_\_  
 Approved: \_\_\_\_\_

7401 West 129th Street, Suite 110  
 Overland Park, Kansas 66213  
 Phone: 913-239-1100  
 Toll Free: 877-527-5468  
 Fax: 913-239-1111  
 www.affinis.us



CITY OF OVERLAND PARK, KS  
 2003 PRELIMINARY ENGINEERING STUDY  
 159TH STREET CROSS SECTIONS