


Drawn: Checked: Approved:
 Issued: Noted:
 Filemark: Job # 04-0602-0100
 Drawn:

7401 West 129th Street, Suite 110
 Overland Park, Kansas 66213
 Phone: 913-239-1100
 Toll Free: 877-527-5488
 Fax: 913-239-1111
 www.affinis.us
 Building long-lasting relationships



CITY OF OVERLAND PARK, KS
 2003 PRELIMINARY ENGINEERING STUDY
 US-69 S.B. RAMP CROSS SECTIONS

319
 319 OF 338

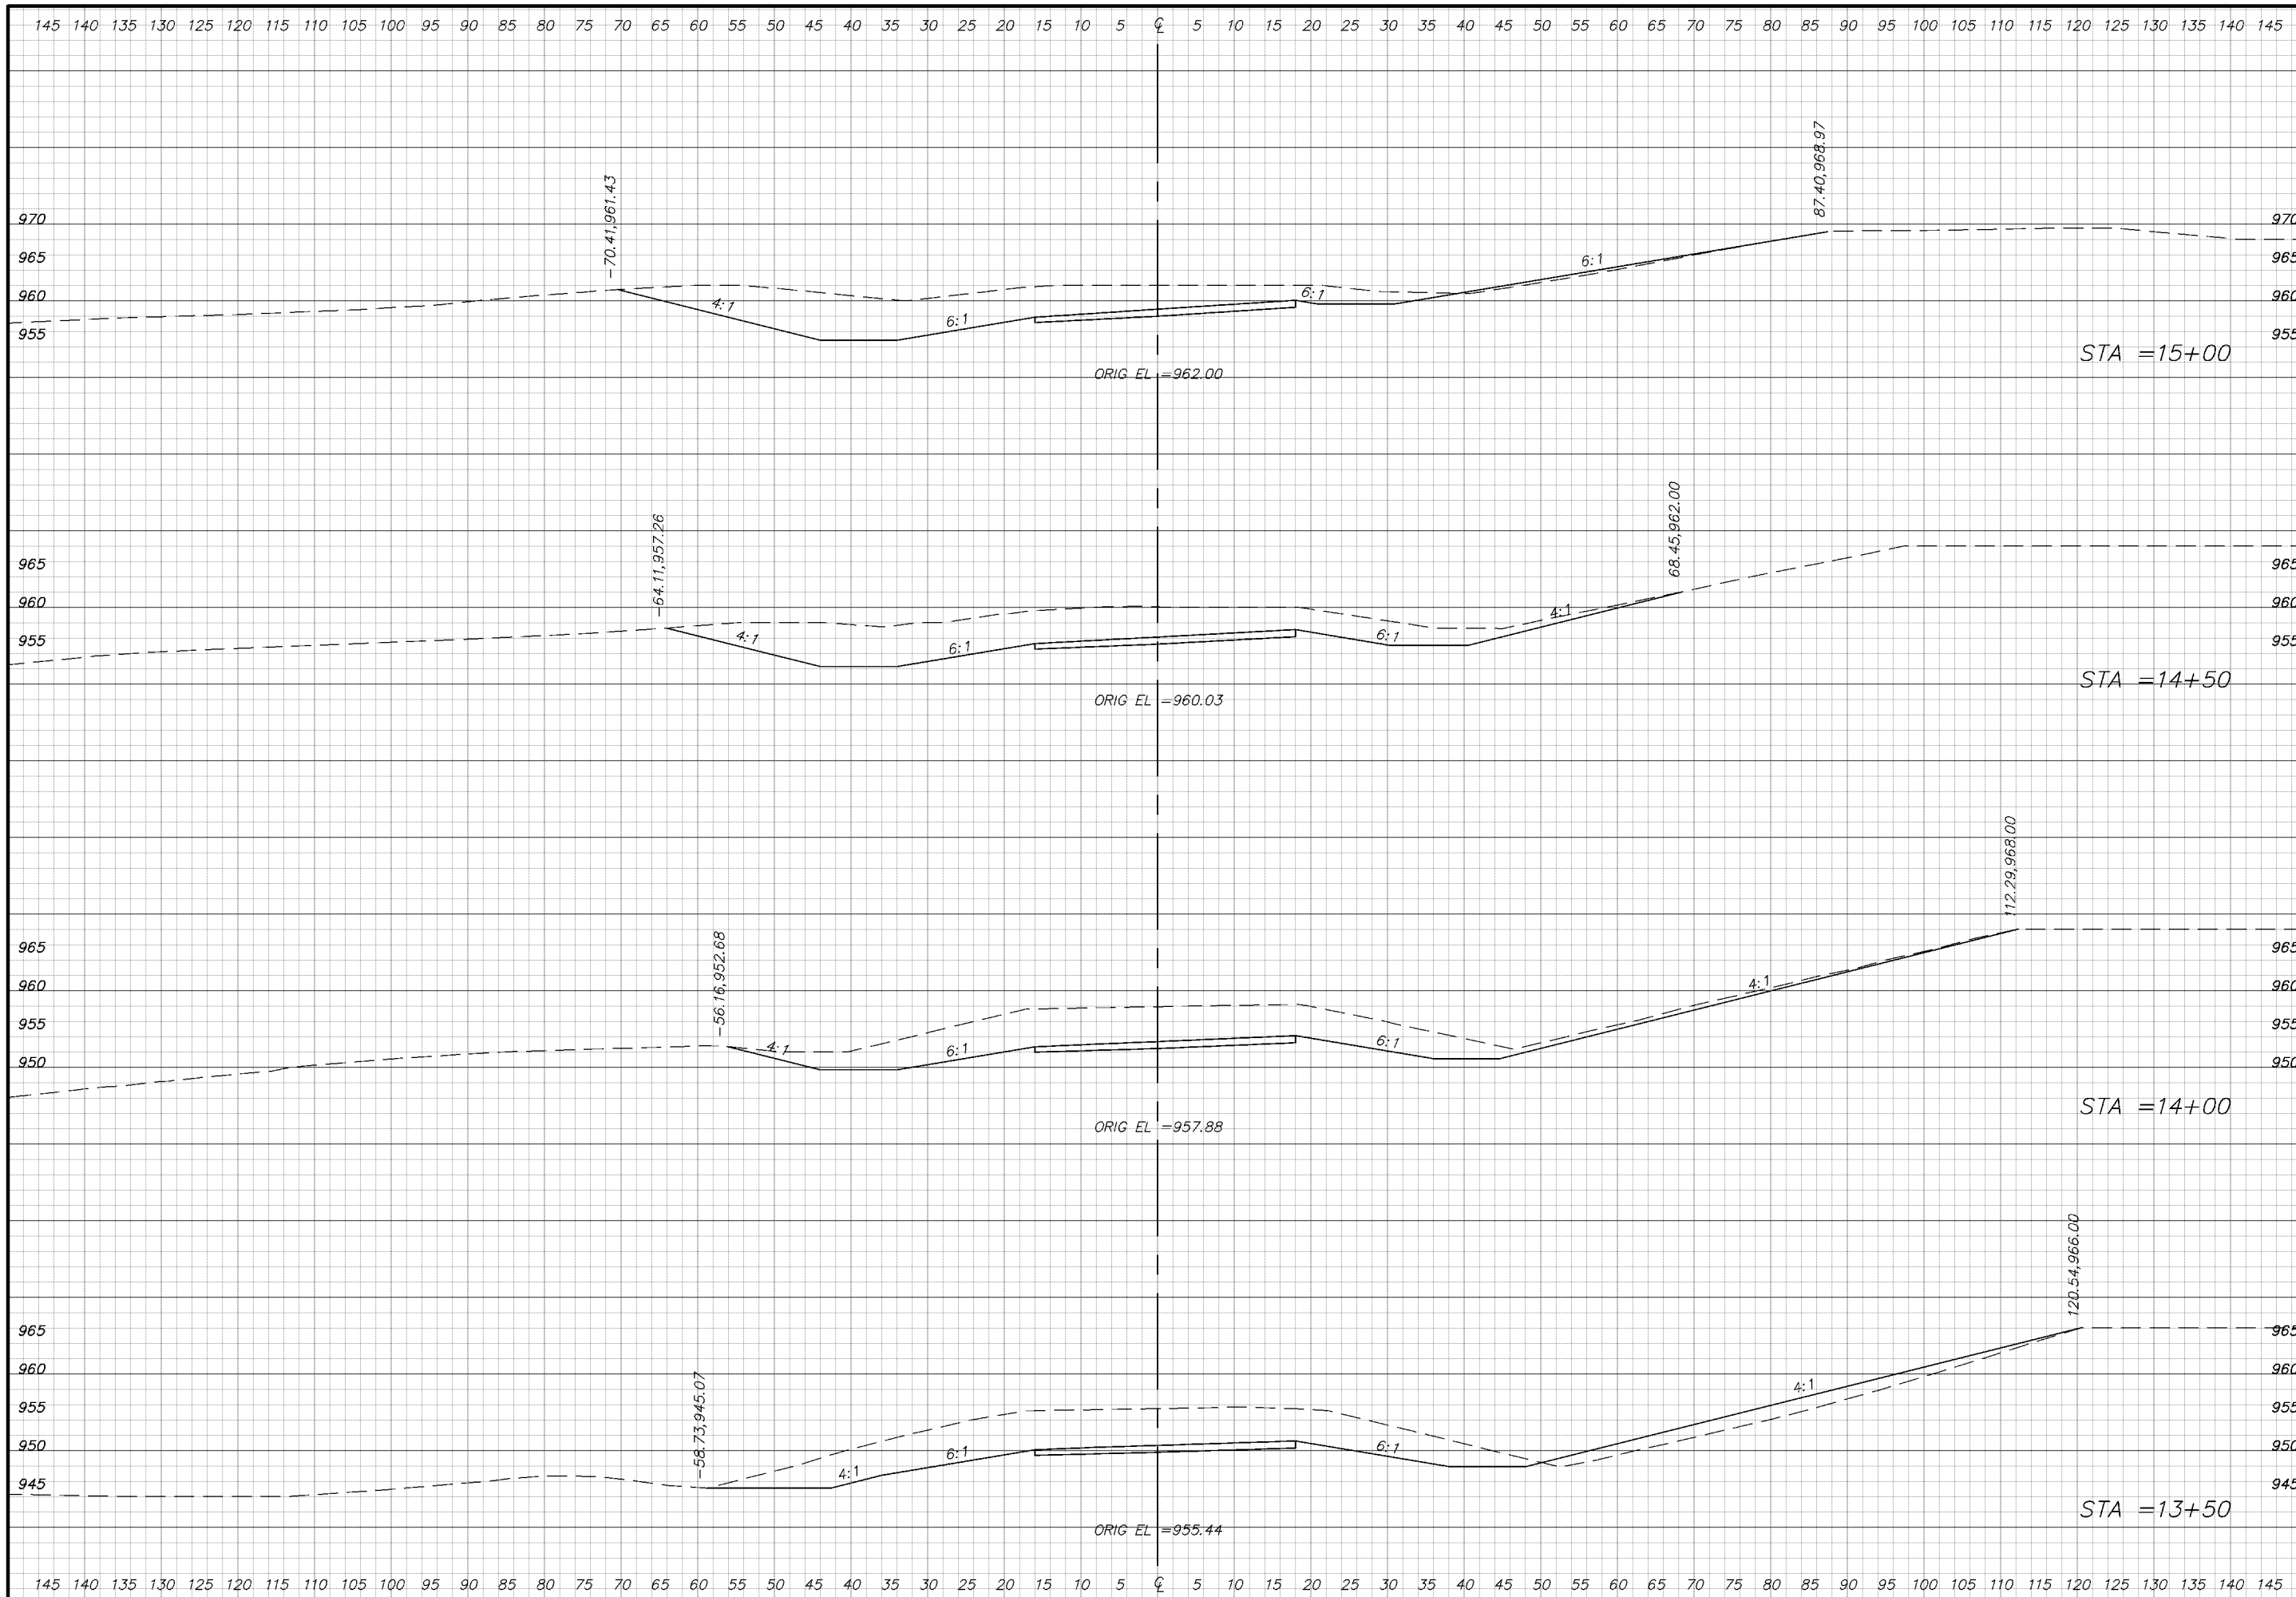


Drawn: Checked: Approved:
 Notes:
 Issues:

7401 West 129th Street, Suite 110
 Overland Park, Kansas 66213
 Phone: 913-239-1100
 Toll Free: 877-527-5488
 Fax: 913-239-1111
 www.affinis.us




CITY OF OVERLAND PARK, KS
 2003 PRELIMINARY ENGINEERING STUDY
 US-69 S.B. RAMP CROSS SECTIONS

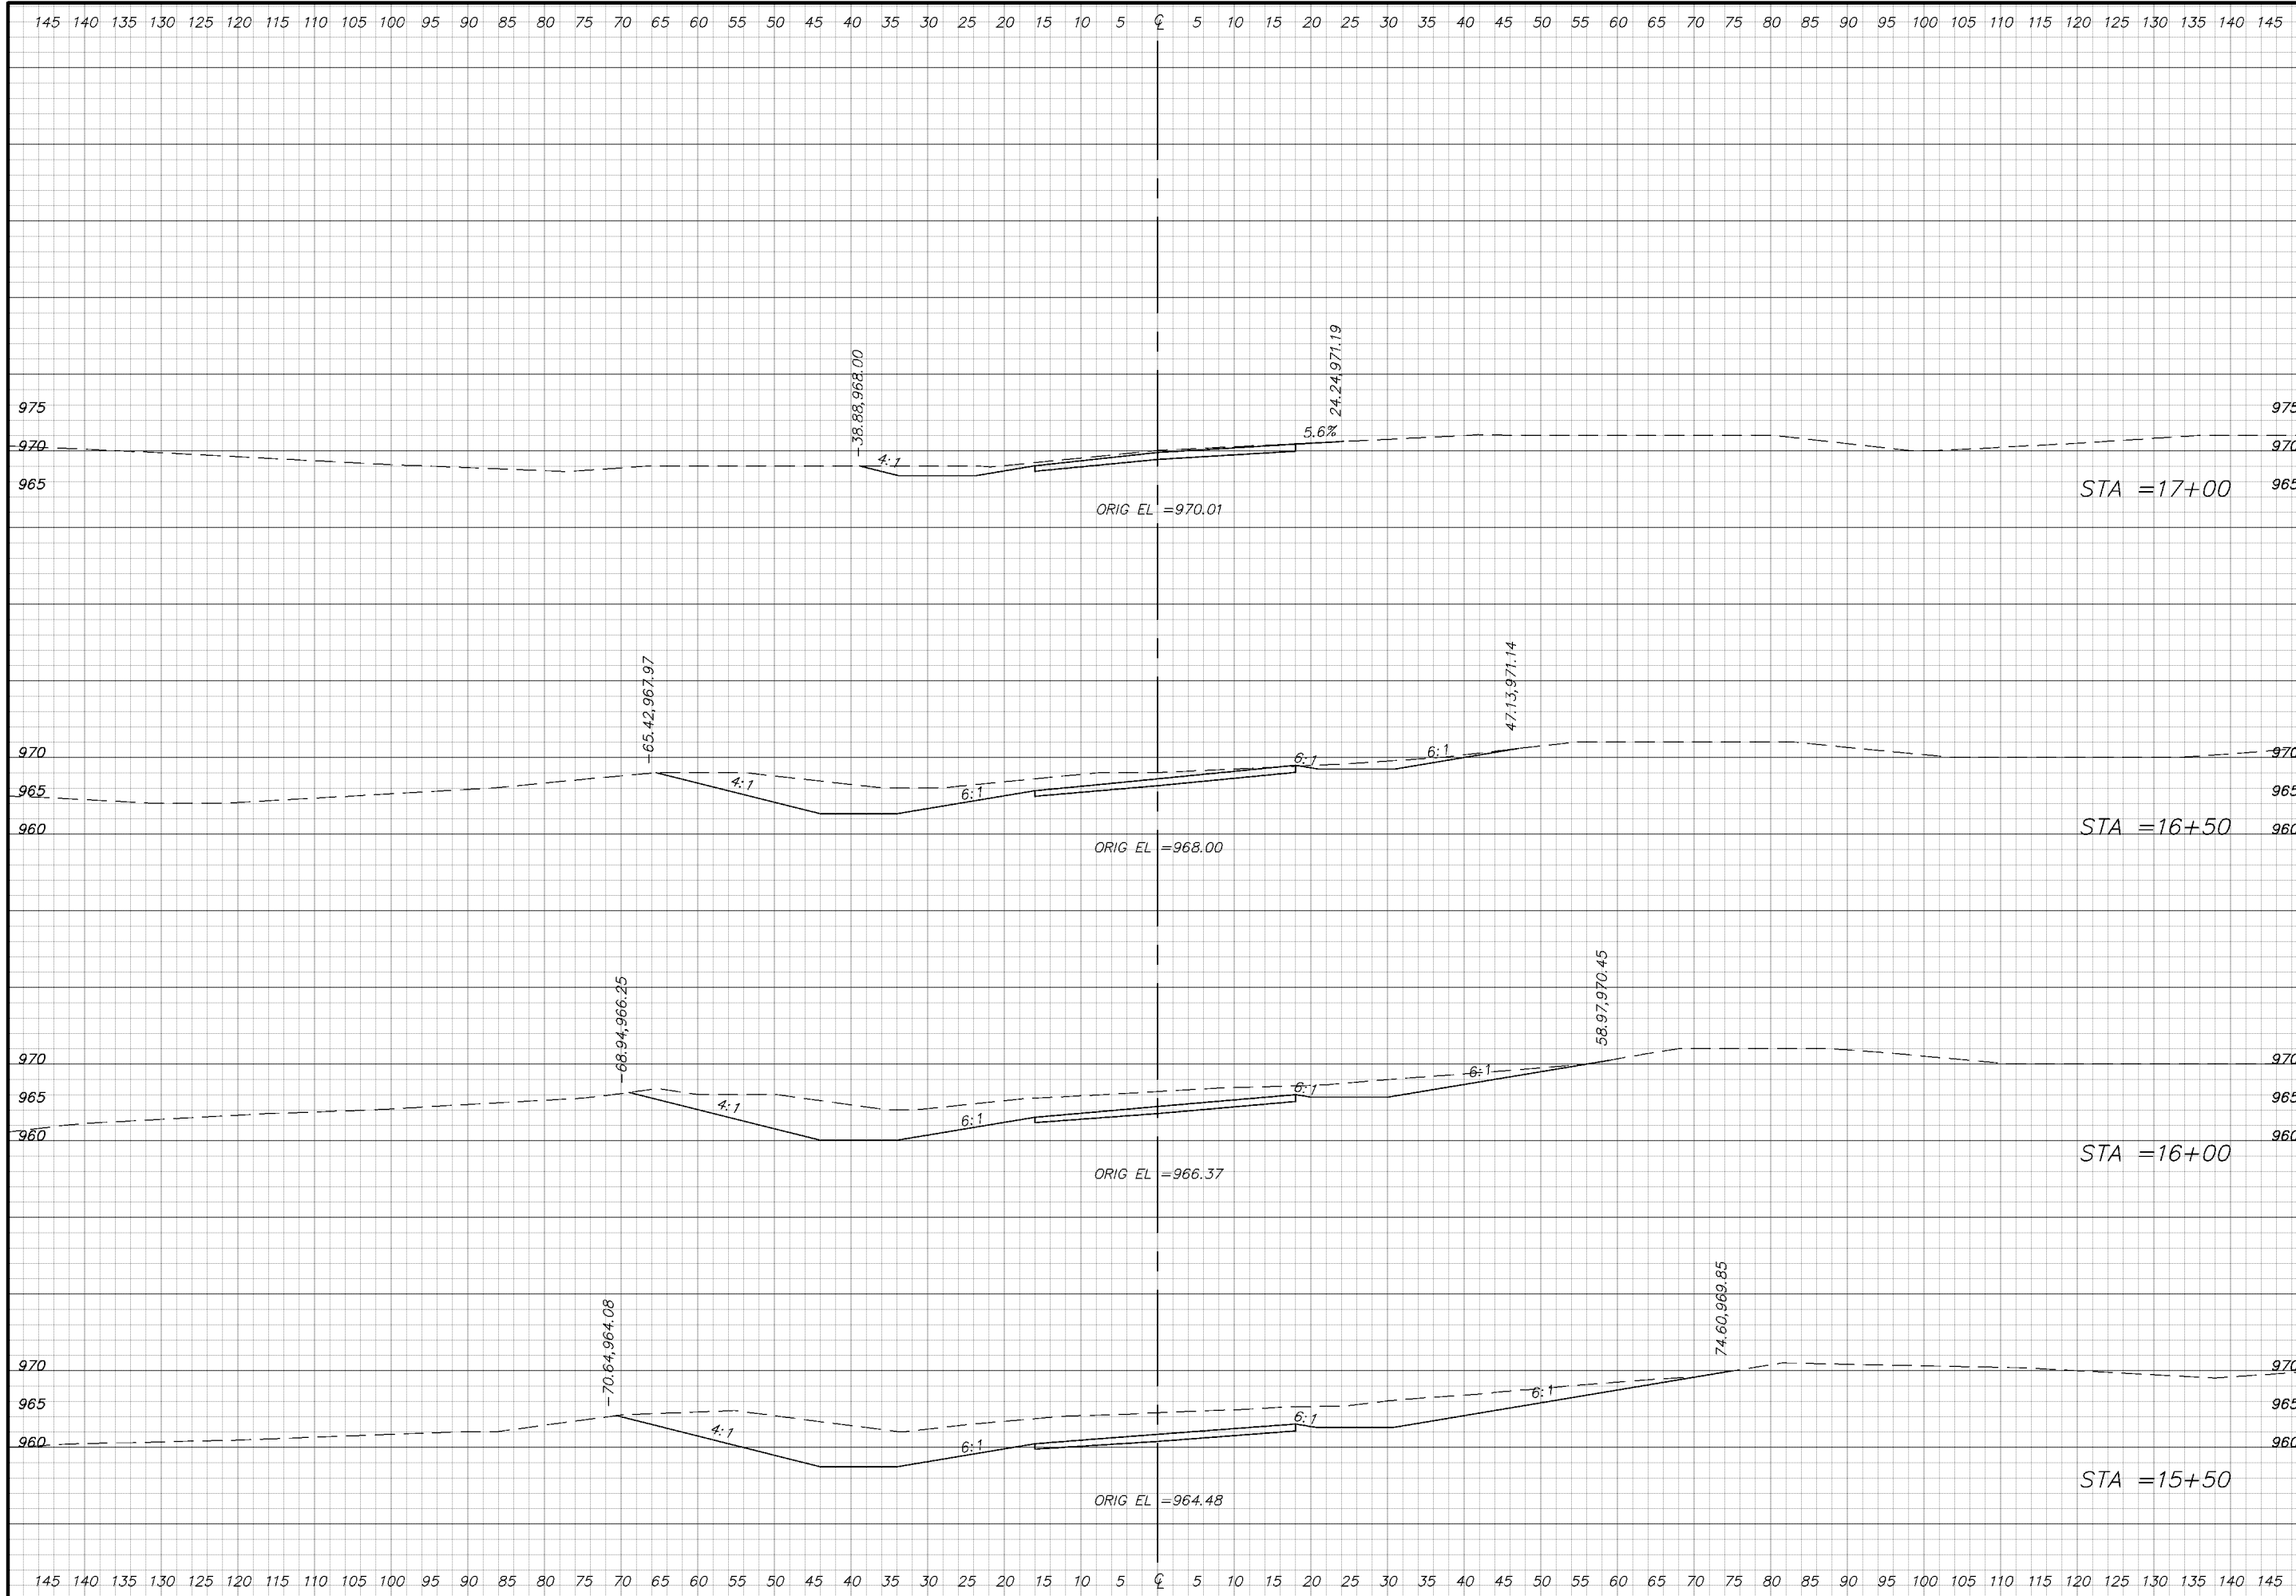

Drawn: Checked: Approved:
 Noted:
 Issued:
 Date: 04-08-03 0100
 Drawn:

7401 West 129th Street, Suite 110
 Overland Park, Kansas 66213
 Phone: 913-239-1100
 Toll Free: 877-527-5488
 Fax: 913-239-1111
 www.affinis.us

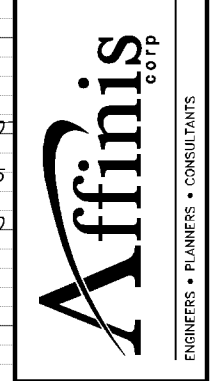

CITY OF OVERLAND PARK, KS
 2003 PRELIMINARY ENGINEERING STUDY
 US-69 S.B. RAMP CROSS SECTIONS